



I REPORT THAT THE PROPERTY LINES SHOWN HEREON ARE THE LINES DIVIDING EXISTING OWNERSHIPS, AND THE LINES OF STREETS AND WAYS SHOWN ARE THOSE OF PUBLIC OR PRIVATE STREETS OR WAYS ALREADY ESTABLISHED, AND THAT NO NEW LINES FOR DIVISION OF EXISTING OWNERSHIP OR FOR NEW WAYS ARE SHOWN.

SURVEYOR: Randall S. Izor

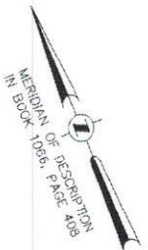

RIVER ROAD  
A 150' FRANKLIN COUNTY HIGHWAY - 50' WIDE - SEE COMMISSIONER'S BOOK OF PLANS 4, PAGE 2

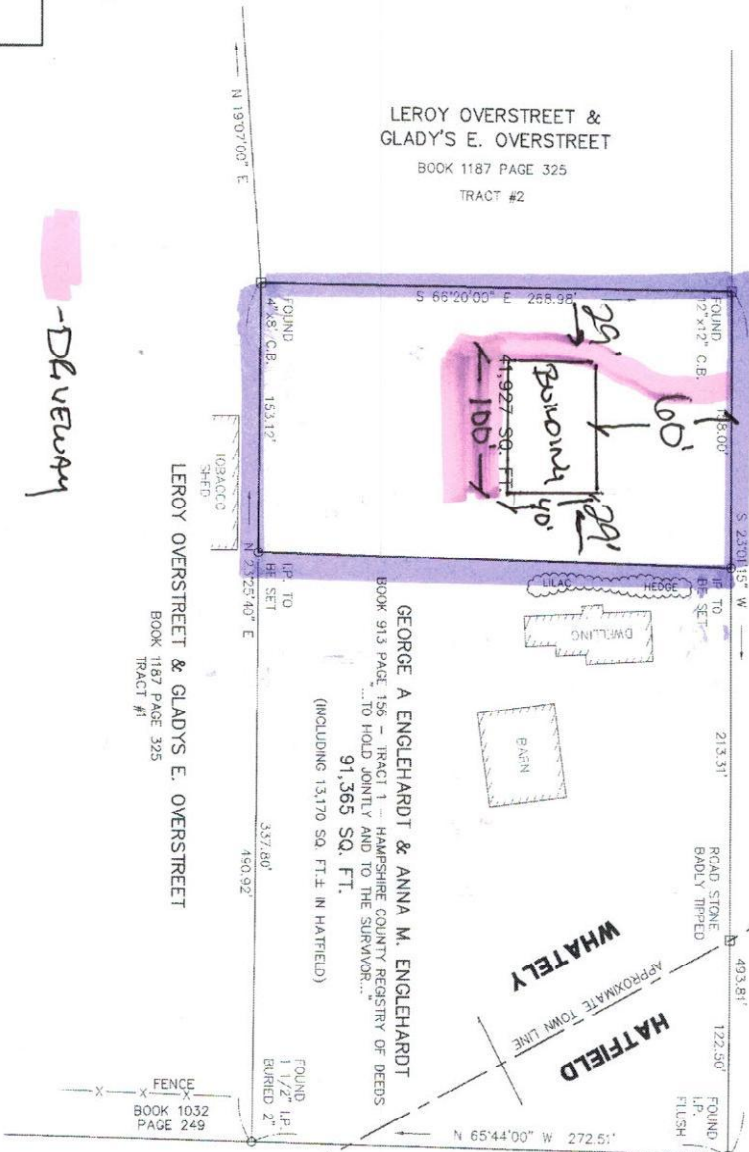

LAND SHOWN IN PLAN BOOK 26, PAGE 7 IN FRANKLIN COUNTY REGISTRY OF DEEDS; LAND DESCRIBED IN BOOK 964, PAGE 372 HAMPSHIRE COUNTY REGISTRY OF DEEDS.

NOTE

THE PURPOSE OF THIS PLAN IS TO RECREATE THE UNRECORDED PLAN PREPARED BY GORDON E. AINSWORTH & ASSOCIATES, INC. DATED FEB. 12, 1971.

- LEGEND
- FOUND IRON PIN
  - FOUND BOUND

*DRIVEWAY*



I REPORT THAT THIS PLAN HAS BEEN PREPARED IN CONFORMITY WITH THE 1976 RULES AND REGULATIONS OF THE REGISTERS OF DEEDS OF THE COMMONWEALTH OF MASSACHUSETTS.

Randall S. Izor  
RANDALL E. ZER #35032

Randall S. Izor



Plan Of Land In  
**Whately and Hatfield, Mass.**  
Surveyed For  
**M.R. SKIBISKI REALTY, INC.**

SCALE: 1"=50' Aug. 12, 20C


 AINSWORTH ASSOCIATES  
Land Surveying - Geographic Information  
P.O. Box 1556, Greenfield, MA 01302 (413) 774-7248



Bk. 124 Pg. 60 Doc. PLAN  
Page 1 of 1 09/12/2007 08:50 AM

# Storage Barn

0 River Road  
Whately, MA

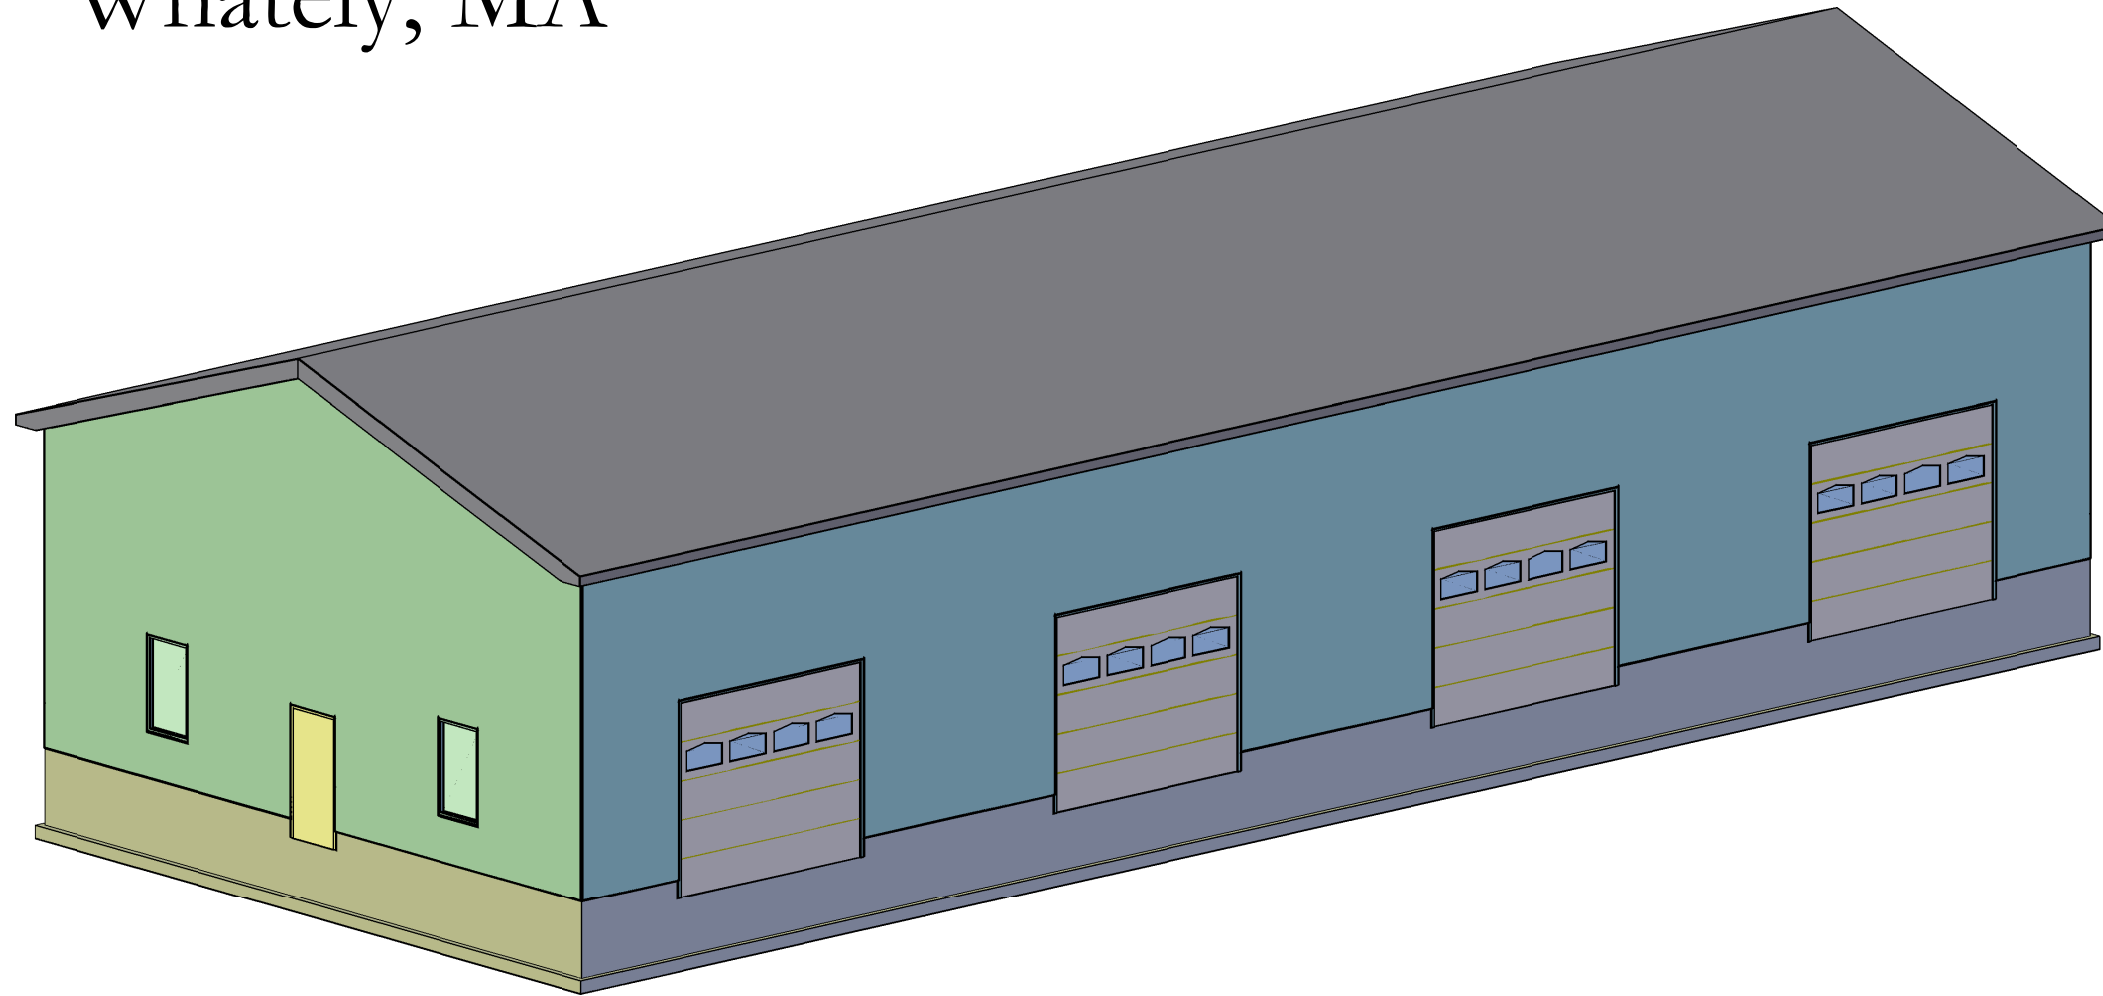

Scale: as Noted  
Date: 12/10/22  
Code: GREE-01-T-01


**E0.0**

Storage Barn  
Cover Sheet

Print Date: 12/11/22

S.G. Custom Homes  
Building & Remodeling

25 River Rd.  
Whately, MA 01373  
(413) 475-0652 Chrisagreen1983@gmail.com

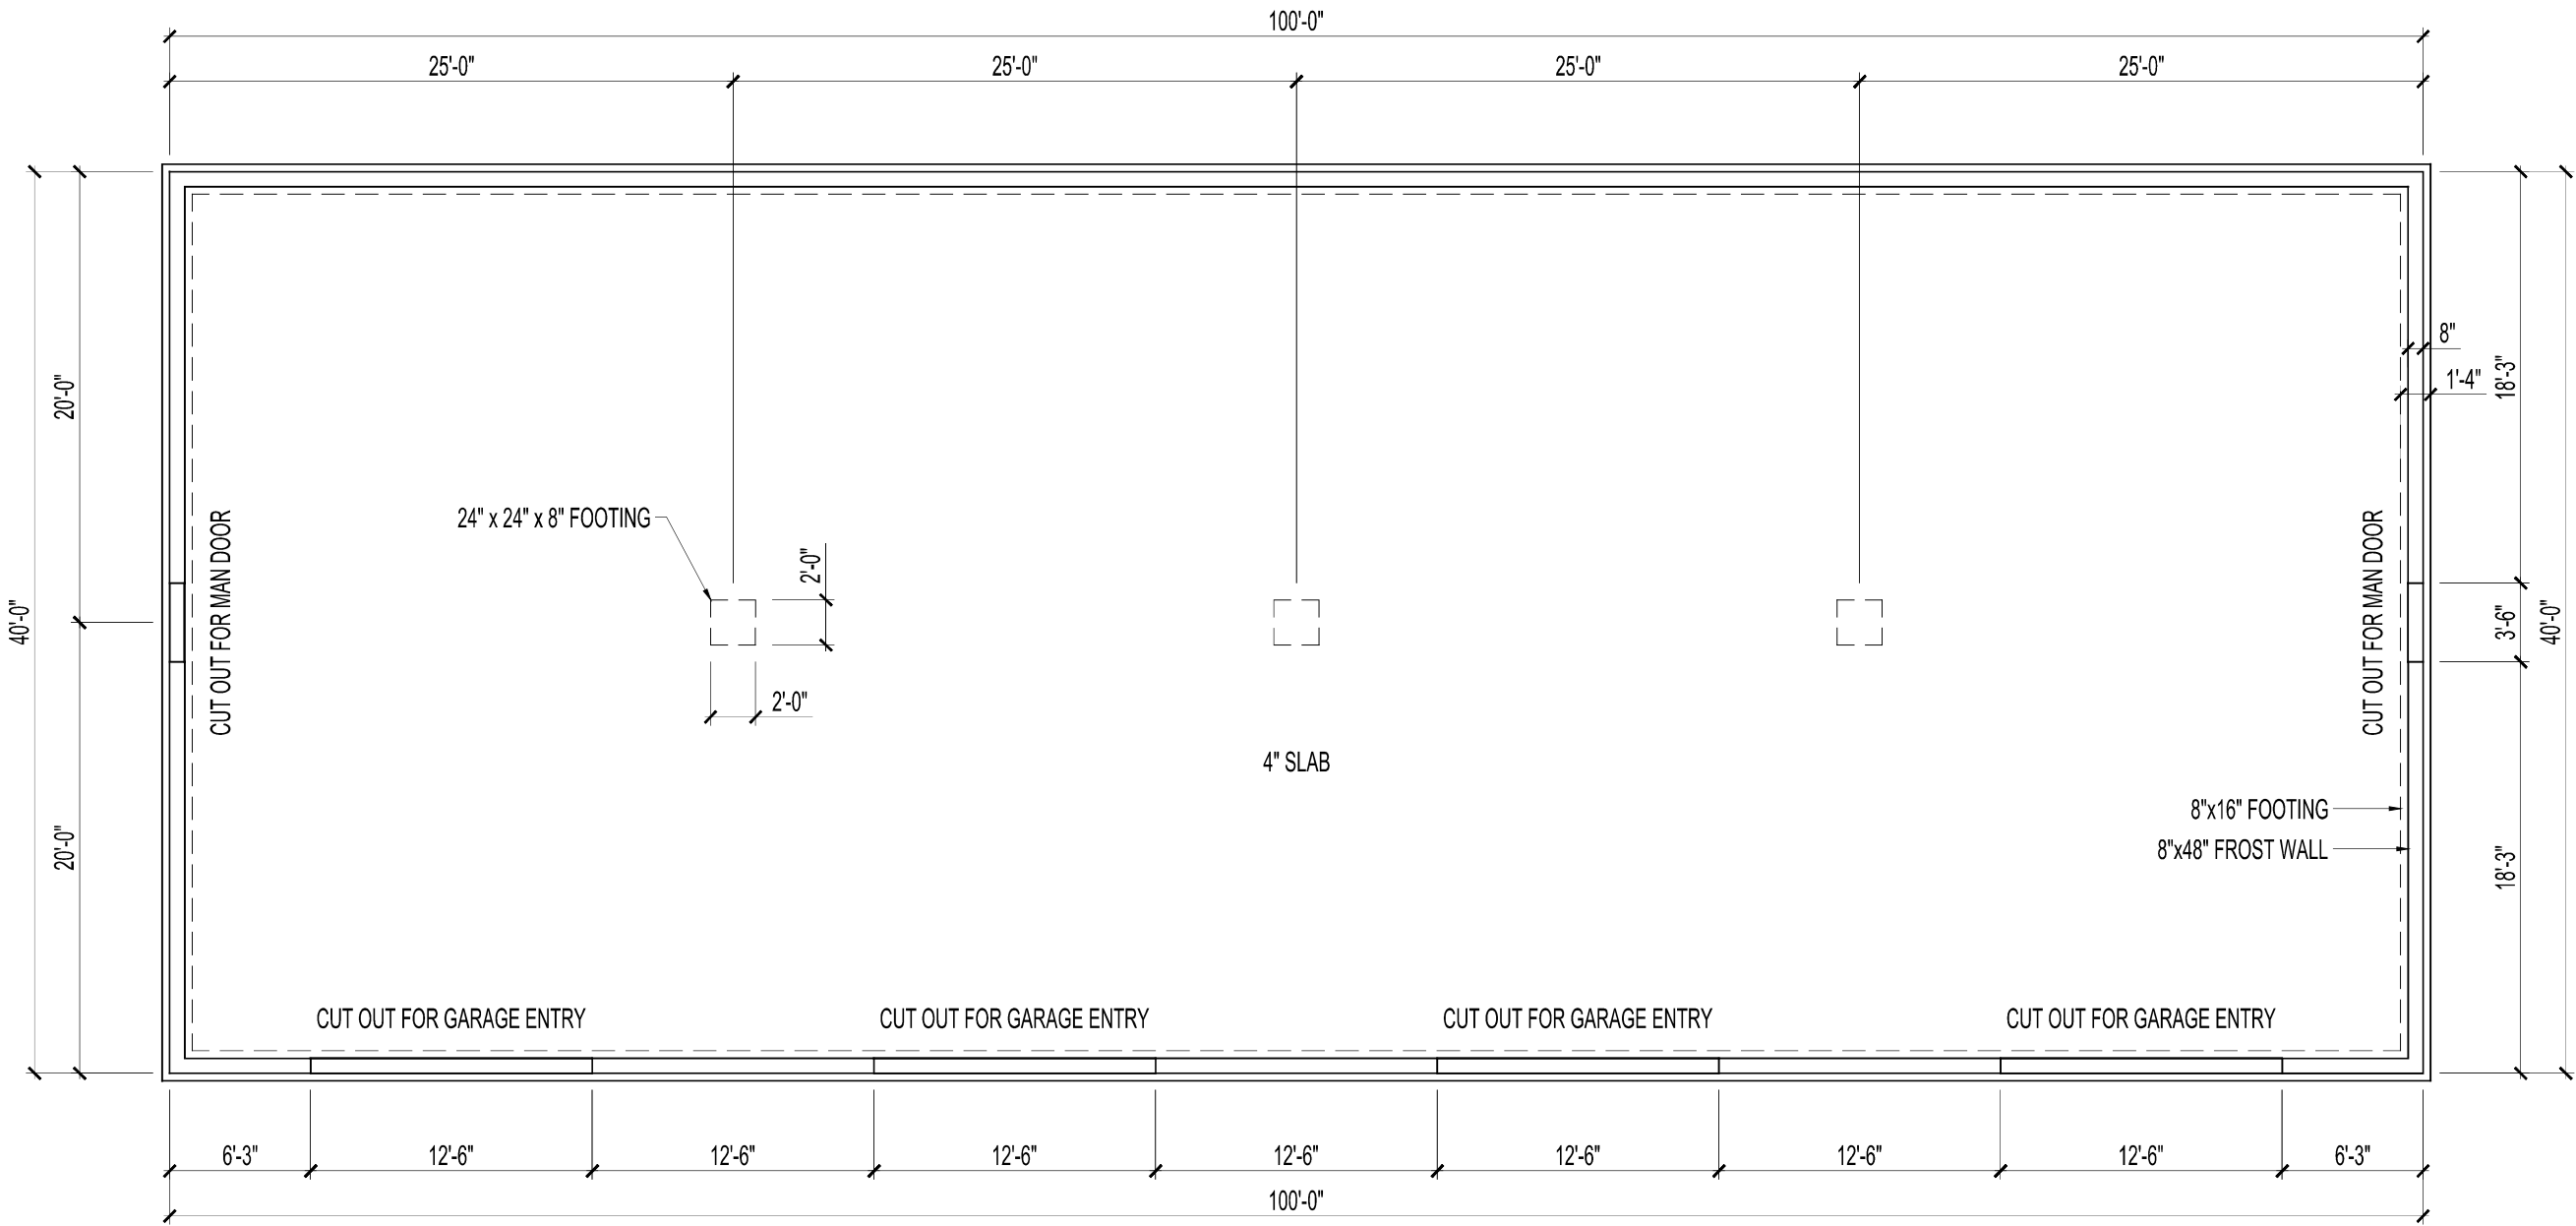

Scale: as Noted  
Date: 12/10/22  
Code: GREE-01-T-01


E1.0

Storage Barn  
Foundation Plan

Print Date: 12/11/22

S.G. Custom Homes  
Building & Remodeling

25 River Rd.  
Whately, MA 01373  
(413) 475-0652 Chrisagreen1983@gmail.com

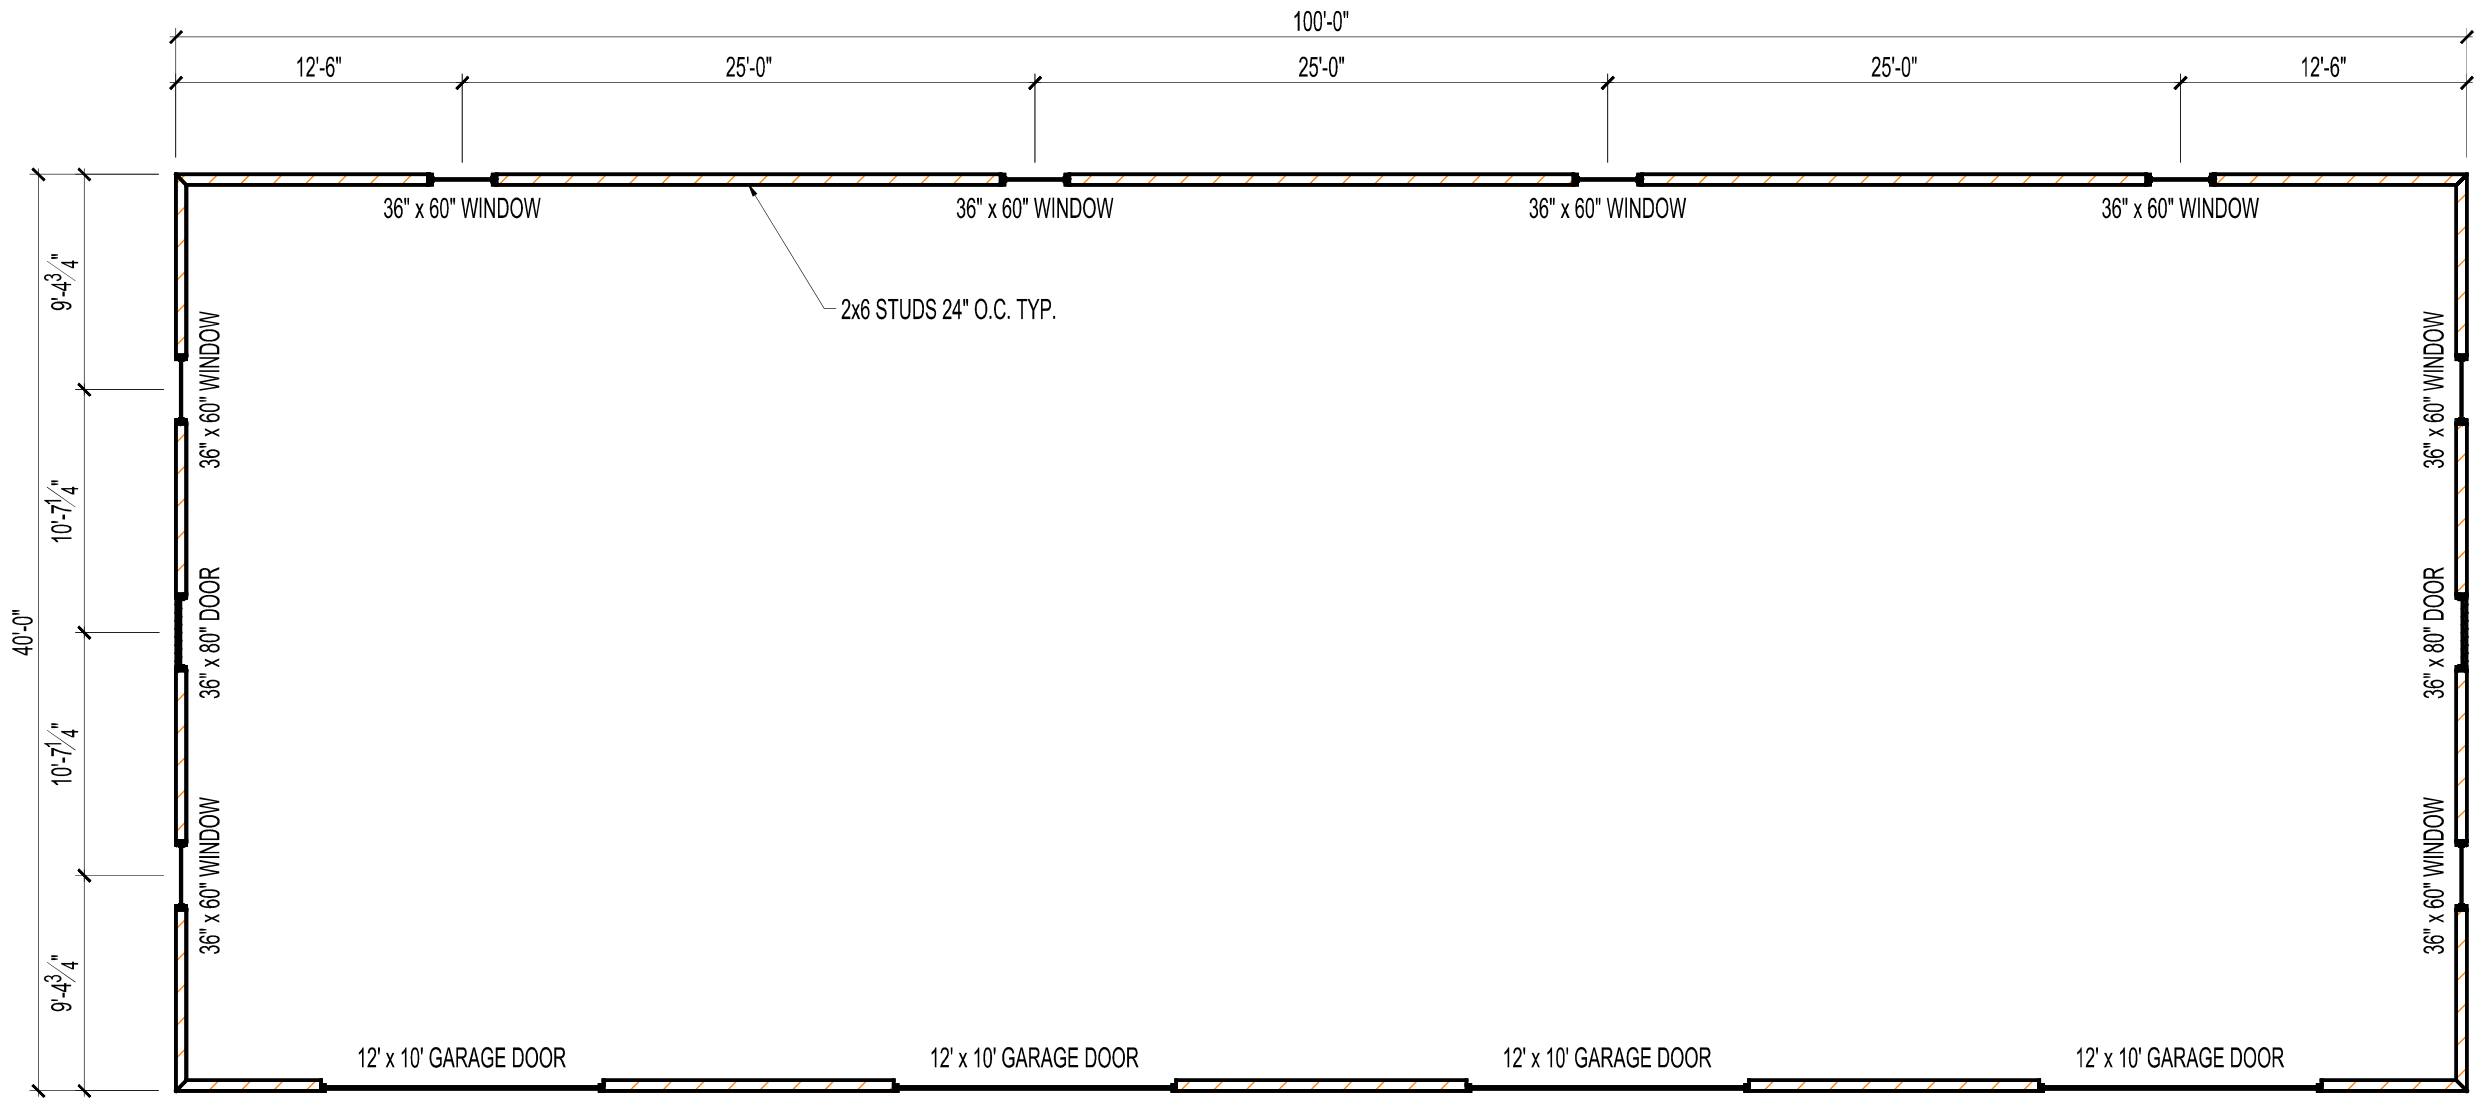

Scale: as Noted  
 Date: 12/11/22  
 Code: GREE-01-T-01


**E1.1**

**Storage Barn**  
 1st Floor Plan


Print Date: 12/11/22

S.G. Custom Homes  
 Building & Remodeling

25 River Rd.  
 Whately, MA 01373  
 (413) 475-0652 Chrisagreen1983@gmail.com

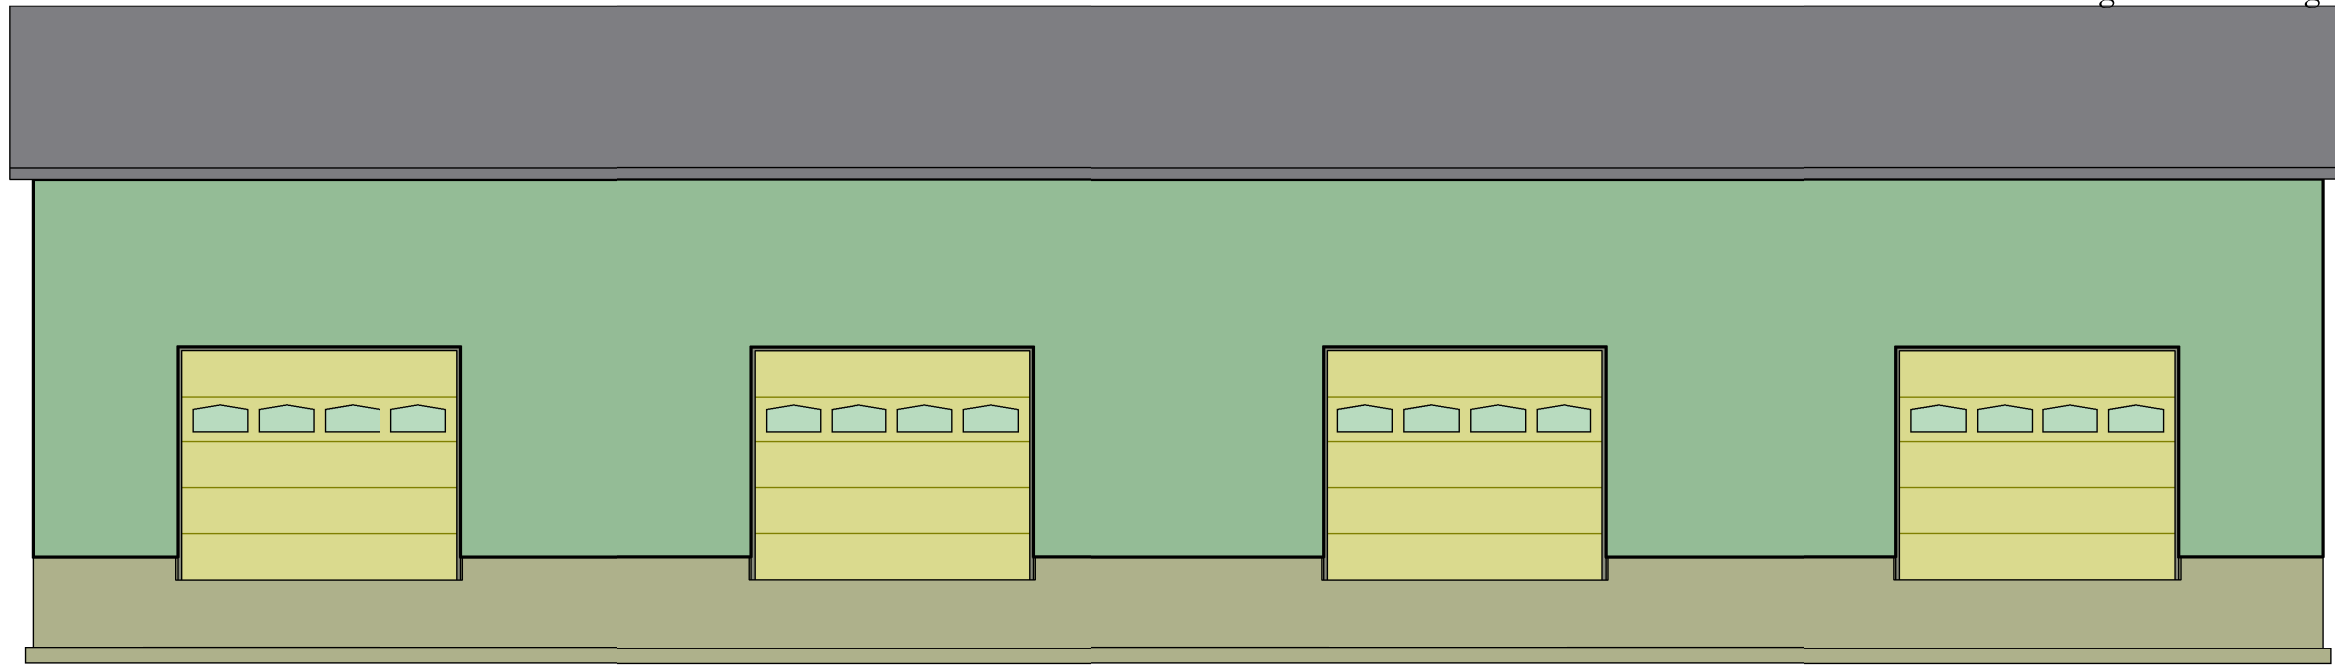

1 West Elevation  
1/8" = 1'-0"

 

1 East Elevation  
1/8" = 1'-0"

Storage Barn  
East & West Elevation


Scale: as Noted  
Date: 12/10/22  
Code: GREE-01-T-01

E2.0


S.G. Custom Homes  
Building & Remodeling

25 River Rd.  
Whately, MA 01373  
(413) 475-0652 Chrisagreen1983@gmail.com

Print Date: 12/11/22

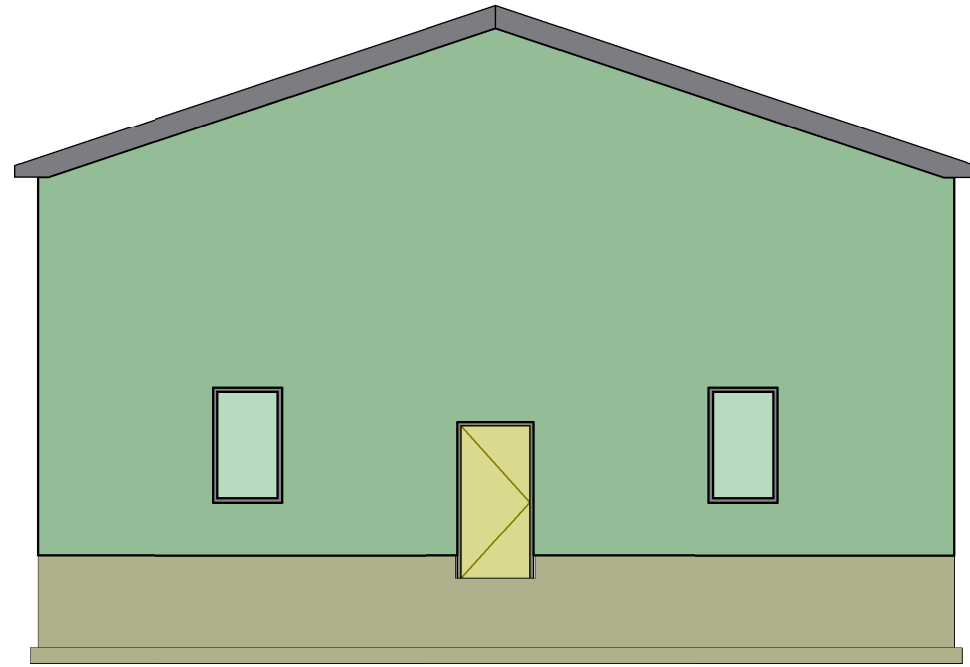

1 North Elevation  
1/8" = 1'-0"

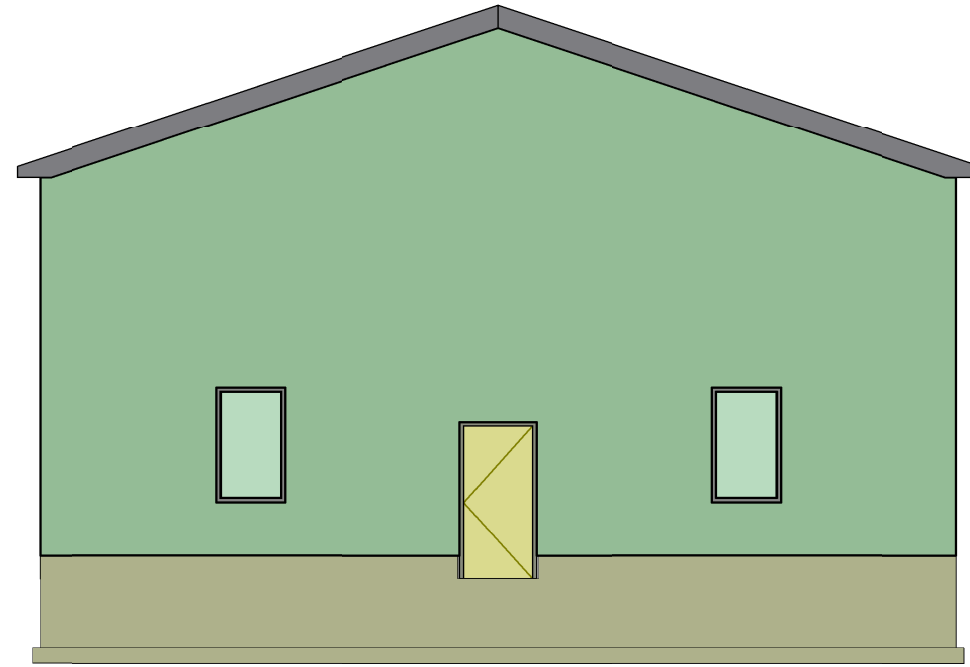

2 South Elevation  
1/8" = 1'-0"

Scale: as Noted  
Date: 12/11/22  
Code: GREE-01-T-01


E2.1

Storage Barn  
North & South Elevation

Print Date: 12/11/22

S.G. Custom Homes  
Building & Remodeling

25 River Rd.  
Whately, MA 01373  
(413) 475-0652 Chrisagreen1983@gmail.com

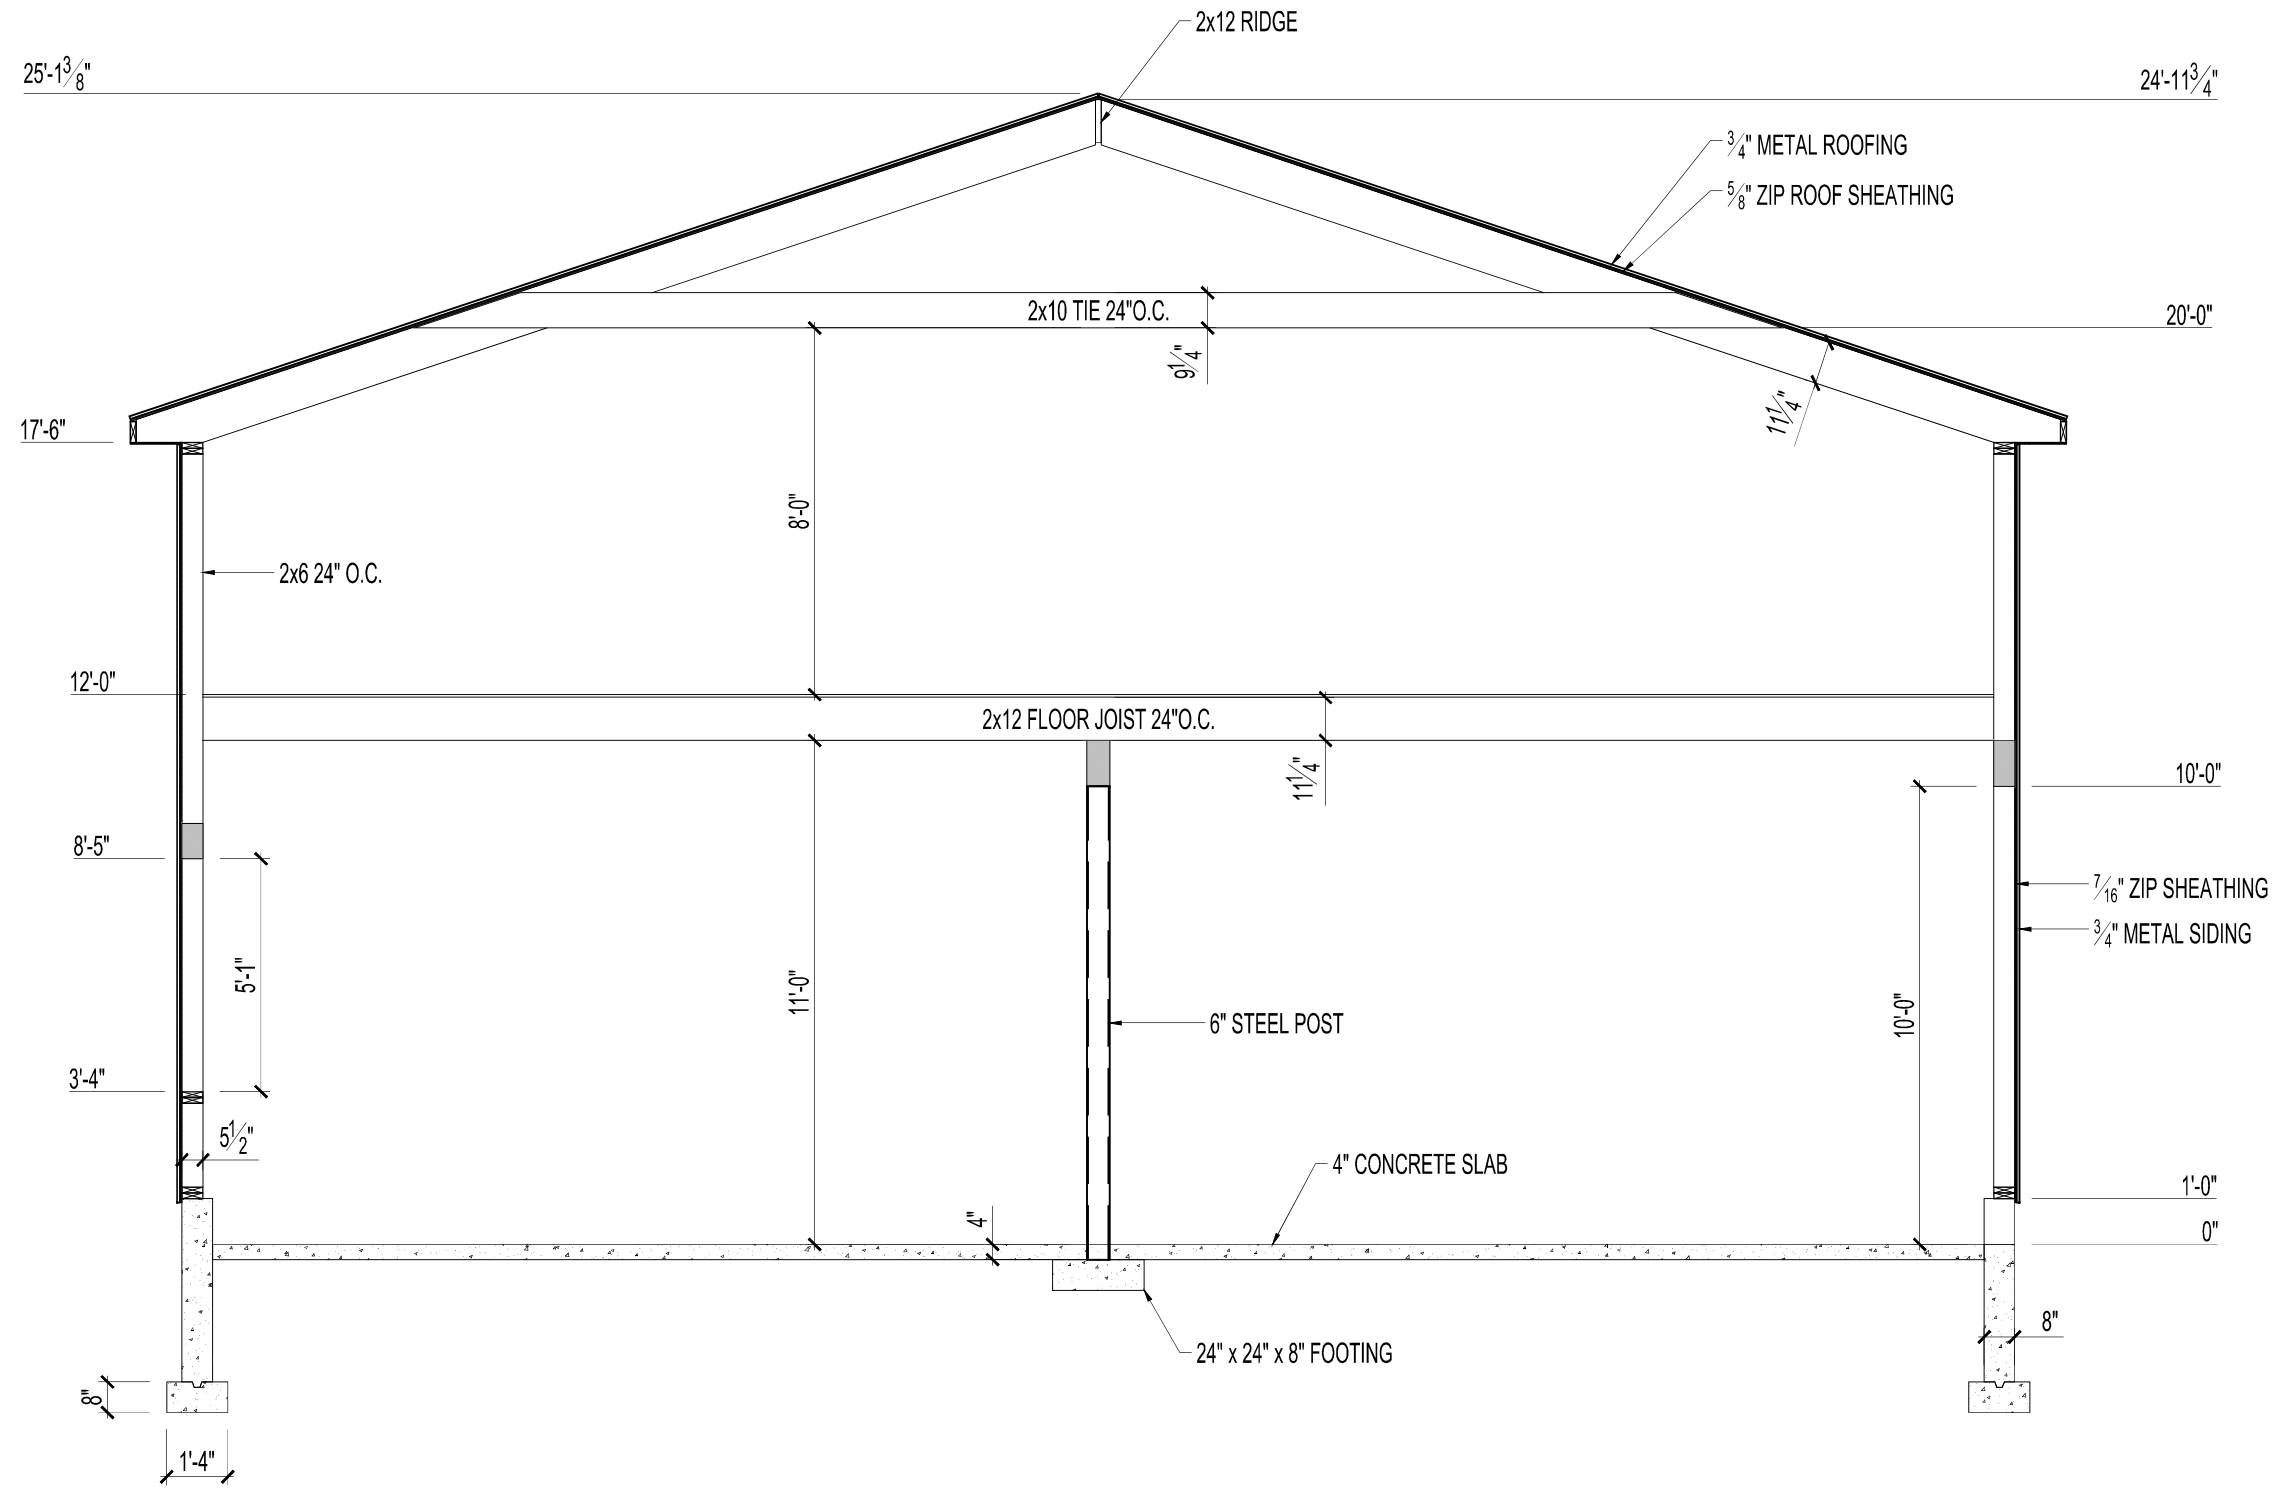

Scale: as Noted  
Date: 12/11/22  
Code: GREE-01-T-01

E3.1

Storage Barn  
Building Section

Print Date: 12/11/22

S.G. Custom Homes  
Building & Remodeling

25 River Rd.  
Whately, MA 01373  
(413) 475-0652 Chrisagreen1983@gmail.com

