



To the best of my knowledge these plans are drawn to comply with owner's and/ or builder's specifications and any changes made on them after prints are made will be done at the owner's and / or builder's expense and responsibility. The contractor shall verify all dimensions and enclosed drawing. LAURA'S HOME DRAFTING AND DESIGN is not liable for errors once construction has begun. While every effort has been made in the preparation of this plan to avoid mistakes, the maker can not guarantee against human error. The contractor of the job must check all dimensions and other details prior to construction and be solely responsible thereafter.


REVISION TABLE	
NUMBER	DATE

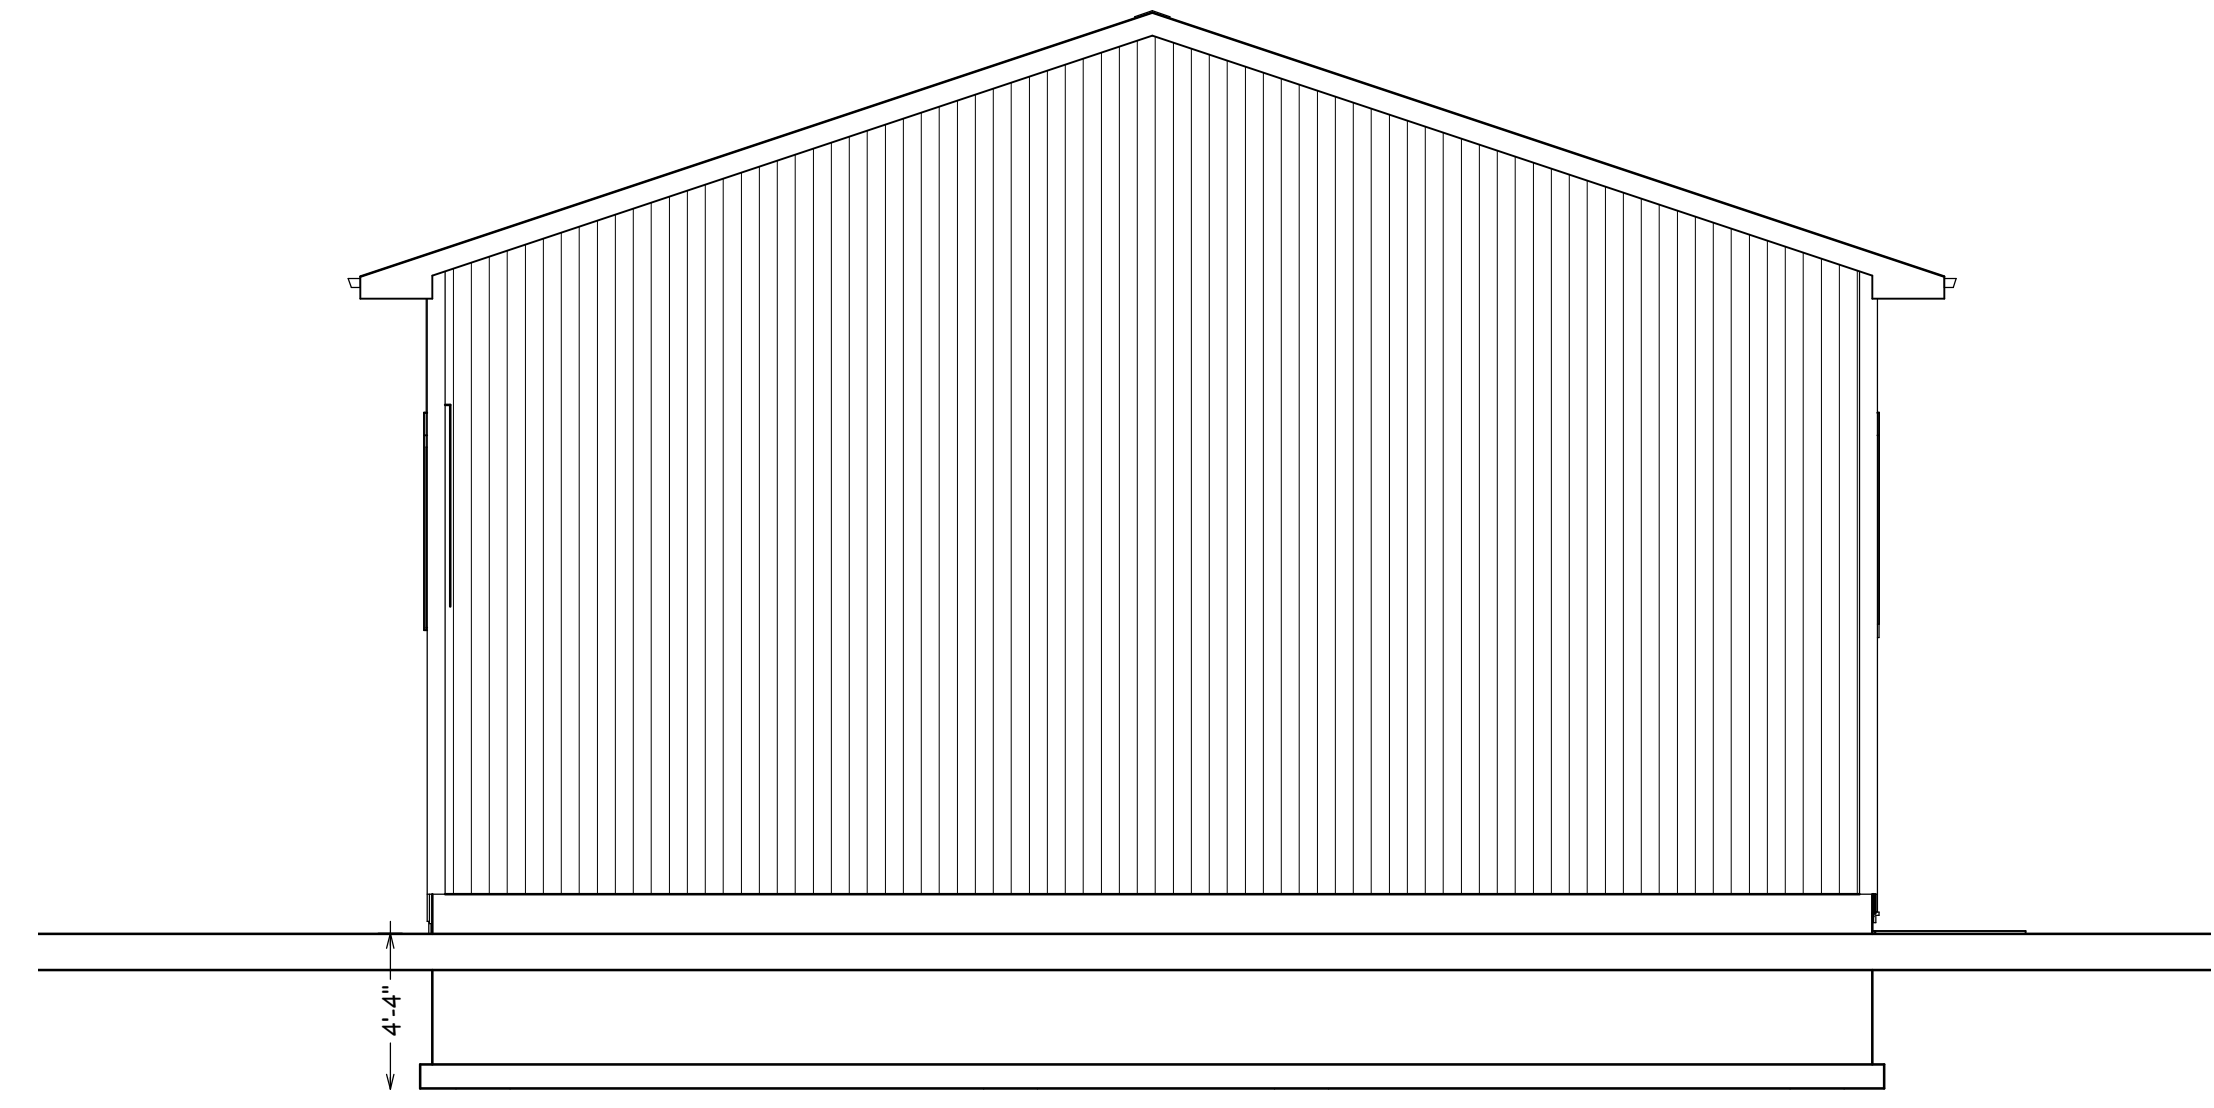


REAR ELEVATION
SCALE 3/16"=1'0"

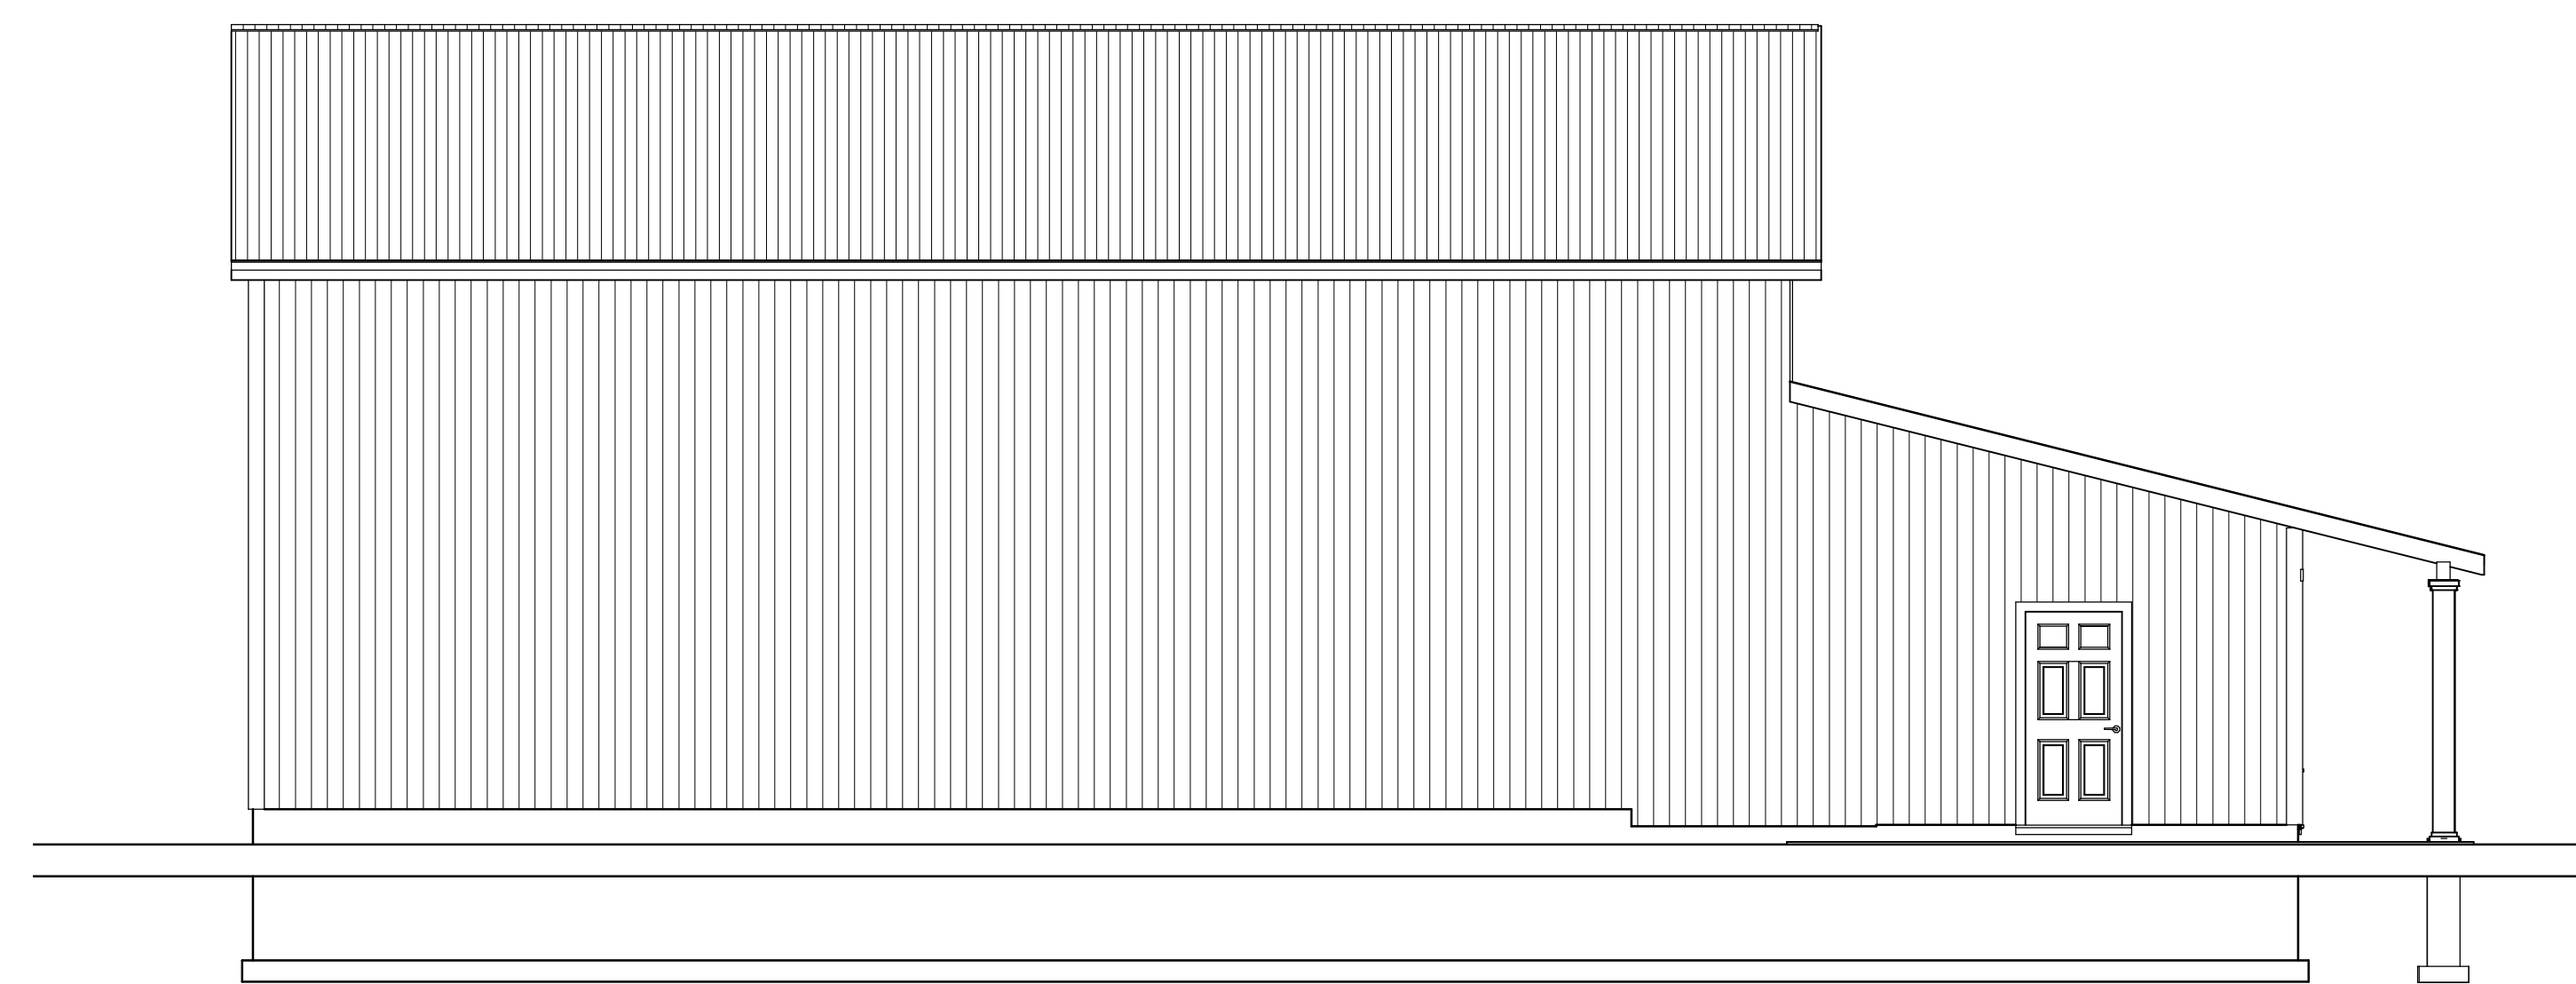

LEFT ELEVATION
SCALE 3/16"=1'0"

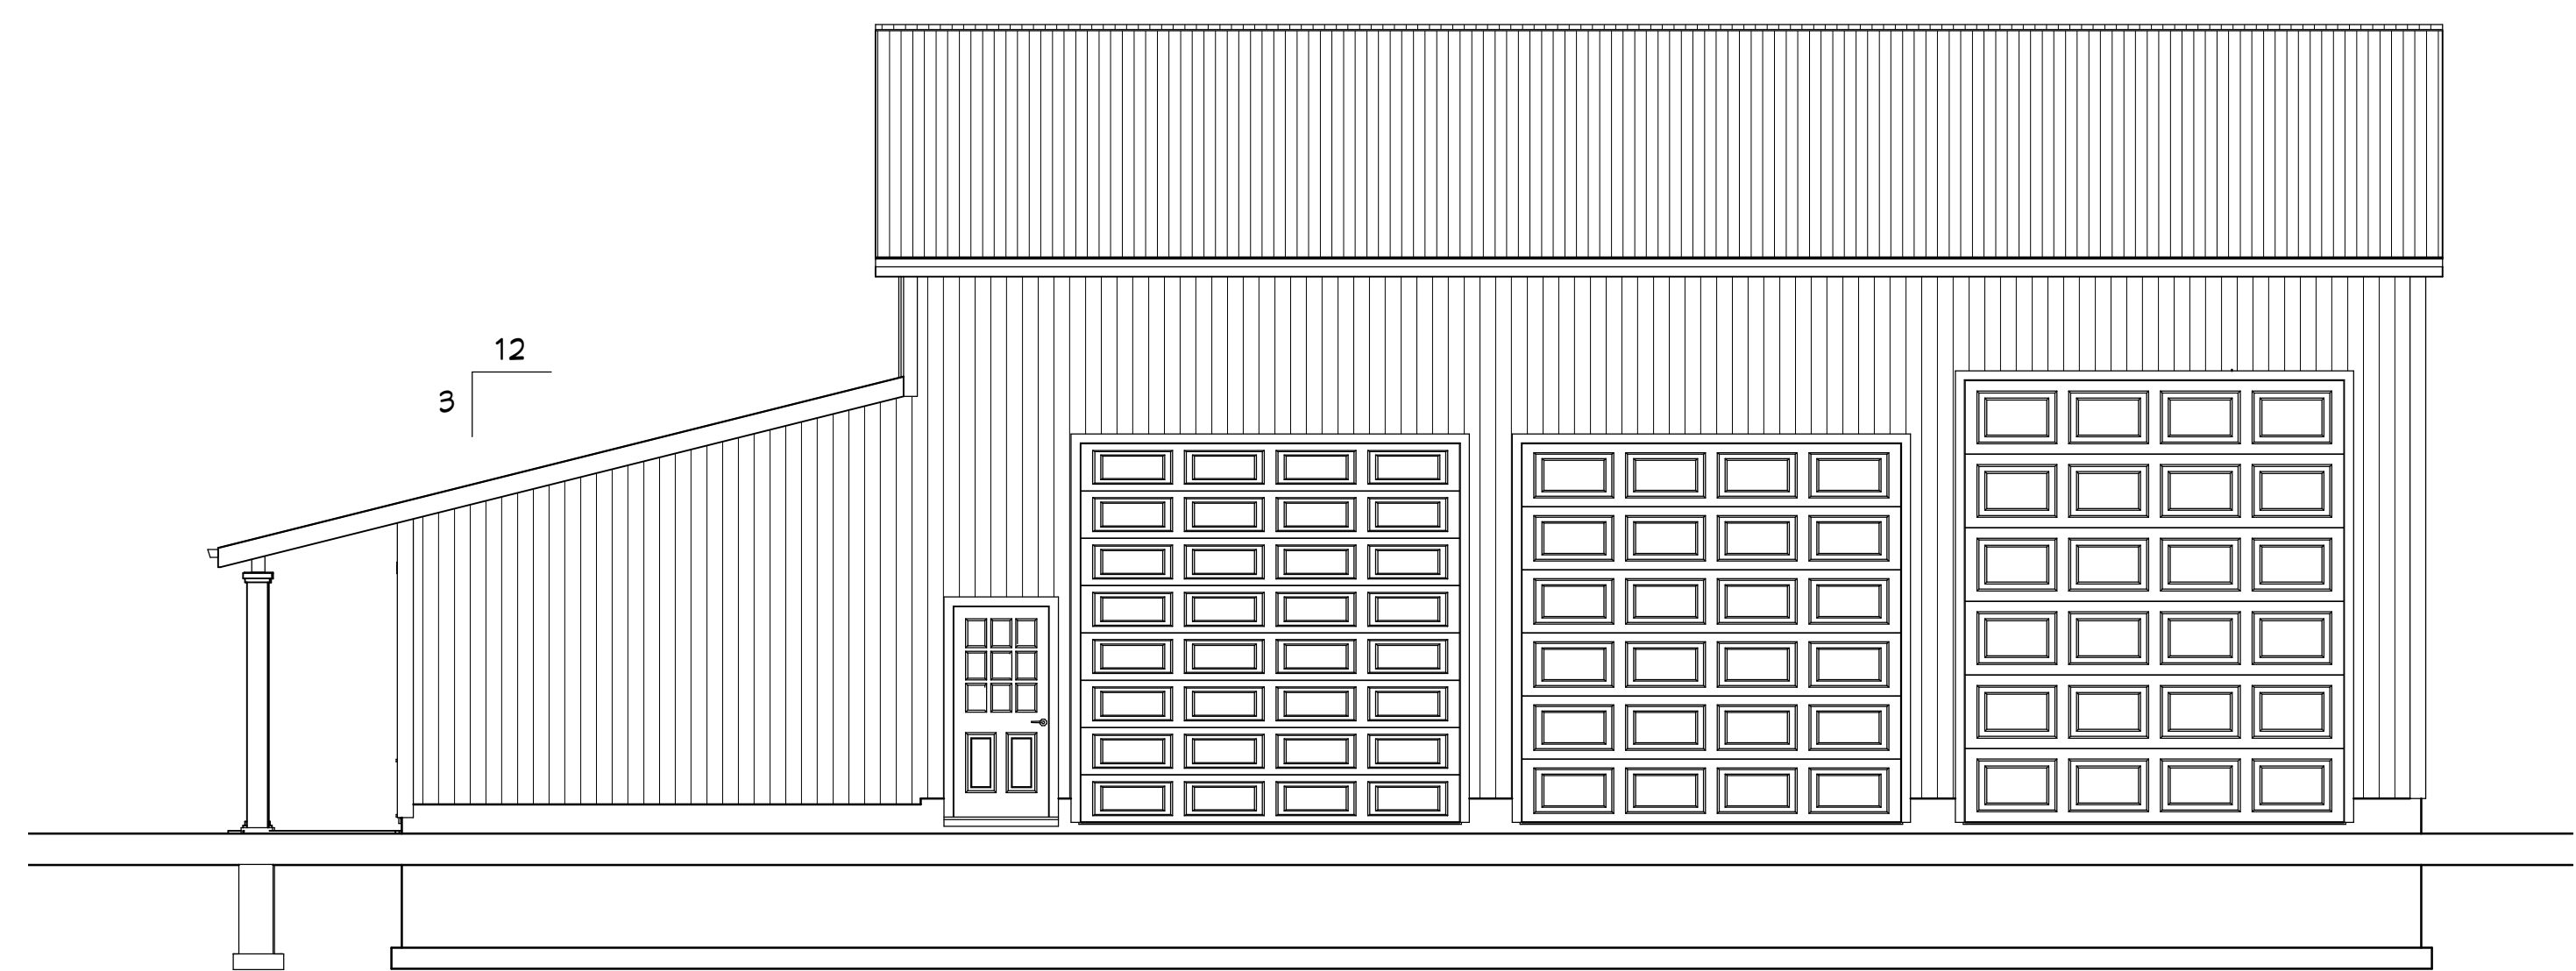

RIGHT ELEVATION
Elevation 19 SCALE 3/16"=1'0"

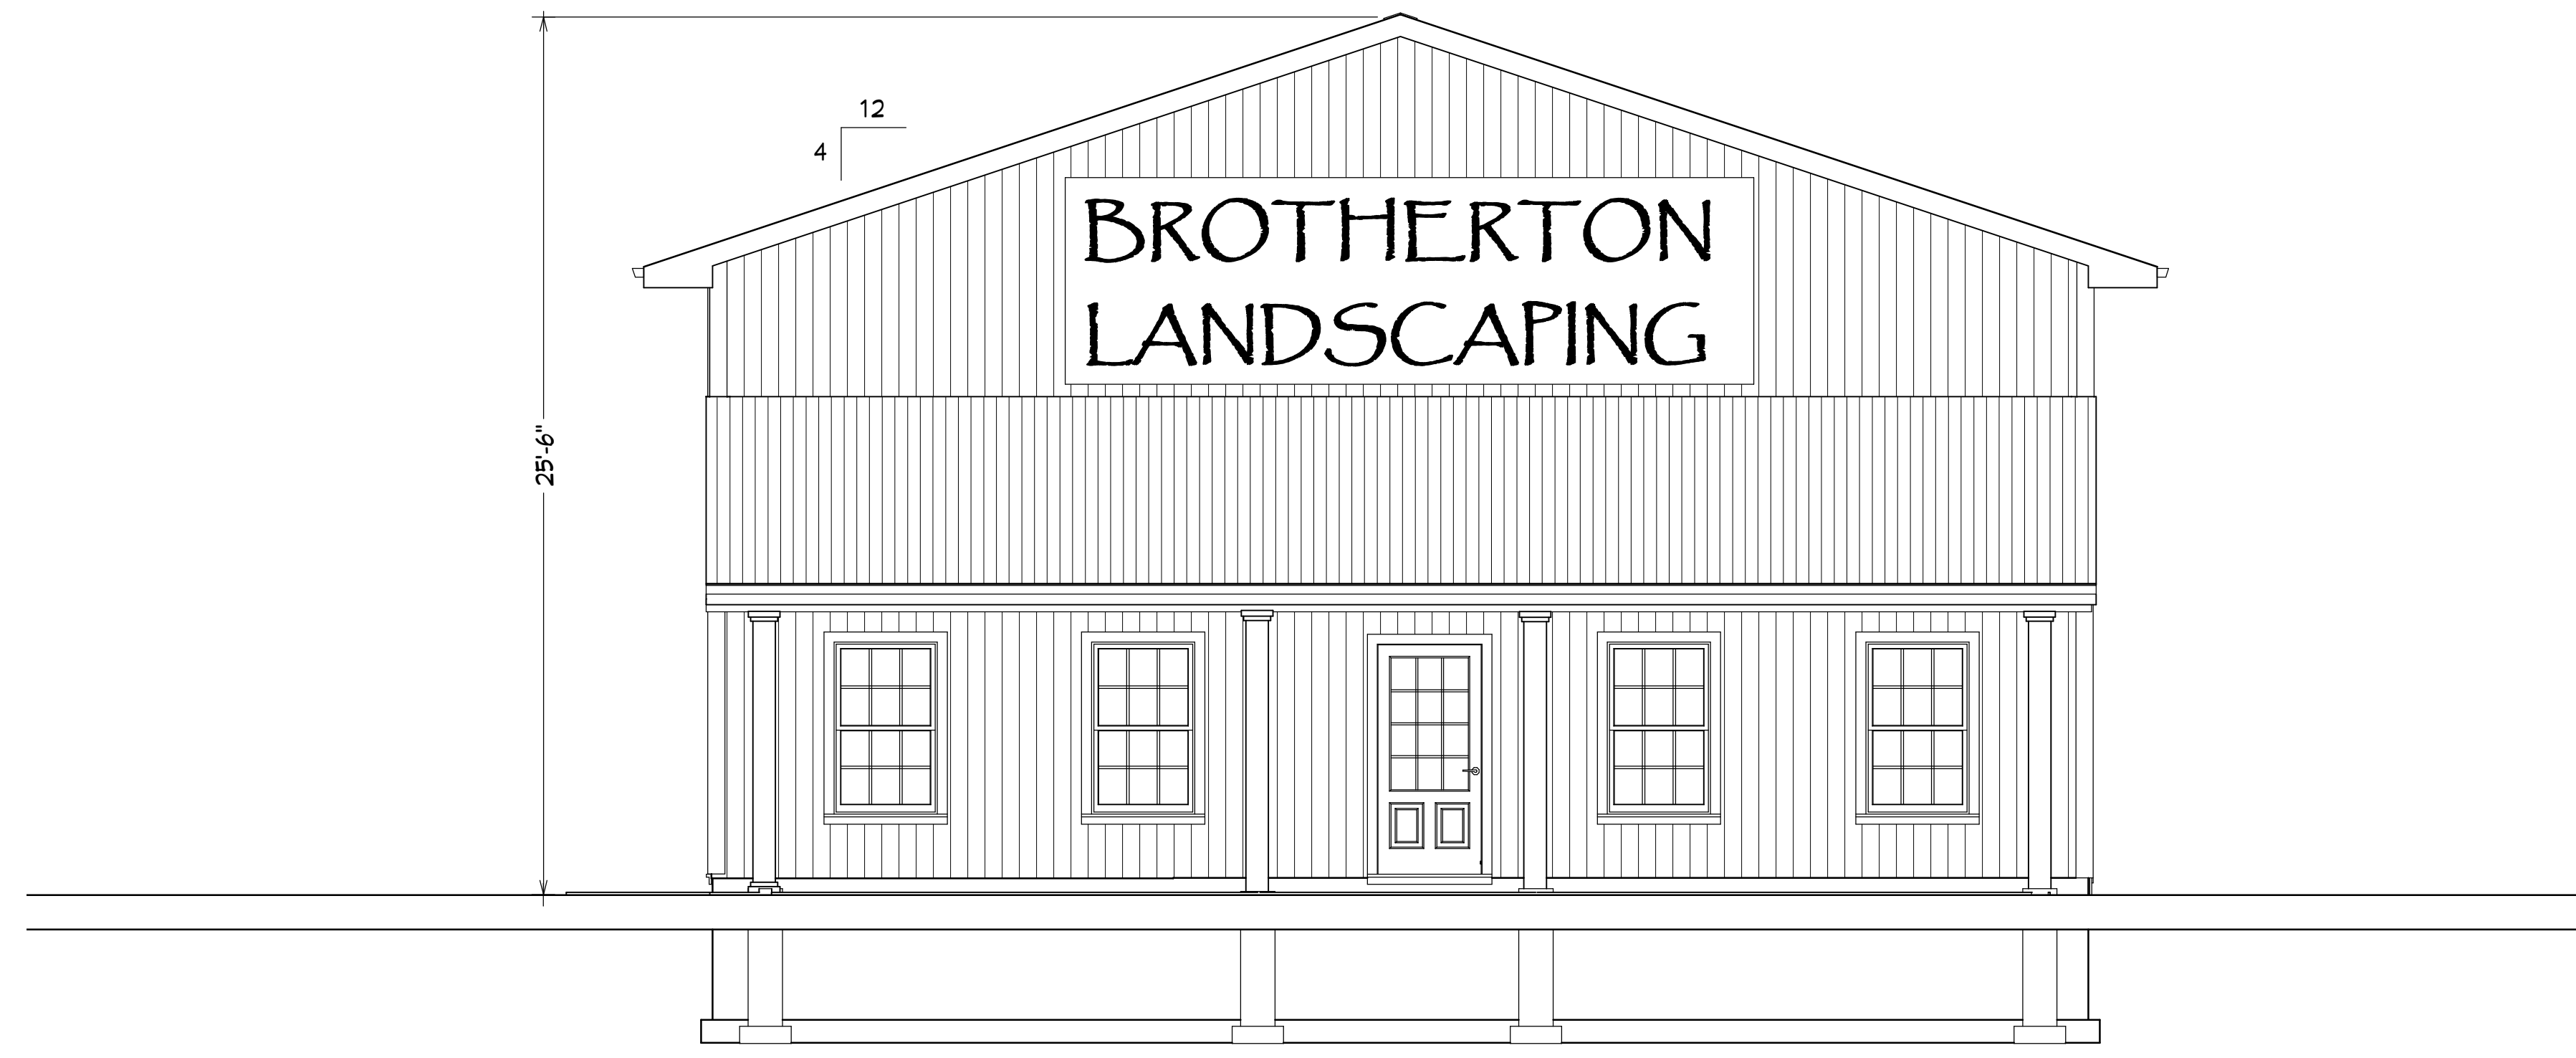

FRONT ELEVATION

DRAWING PREPARED FOR
**BROTHERTON
LANDSCAPING**


ELEVATIONS

DRAWINGS PROVIDED BY
LAURA'S HOME DRAFTING AND DESIGN
220 TAYLOR ST, GRANBY, MA 01033 413-467-2399

DATE:
12/16/2021

SCALE:
1/4"=1'0"

SHEET:
P-1

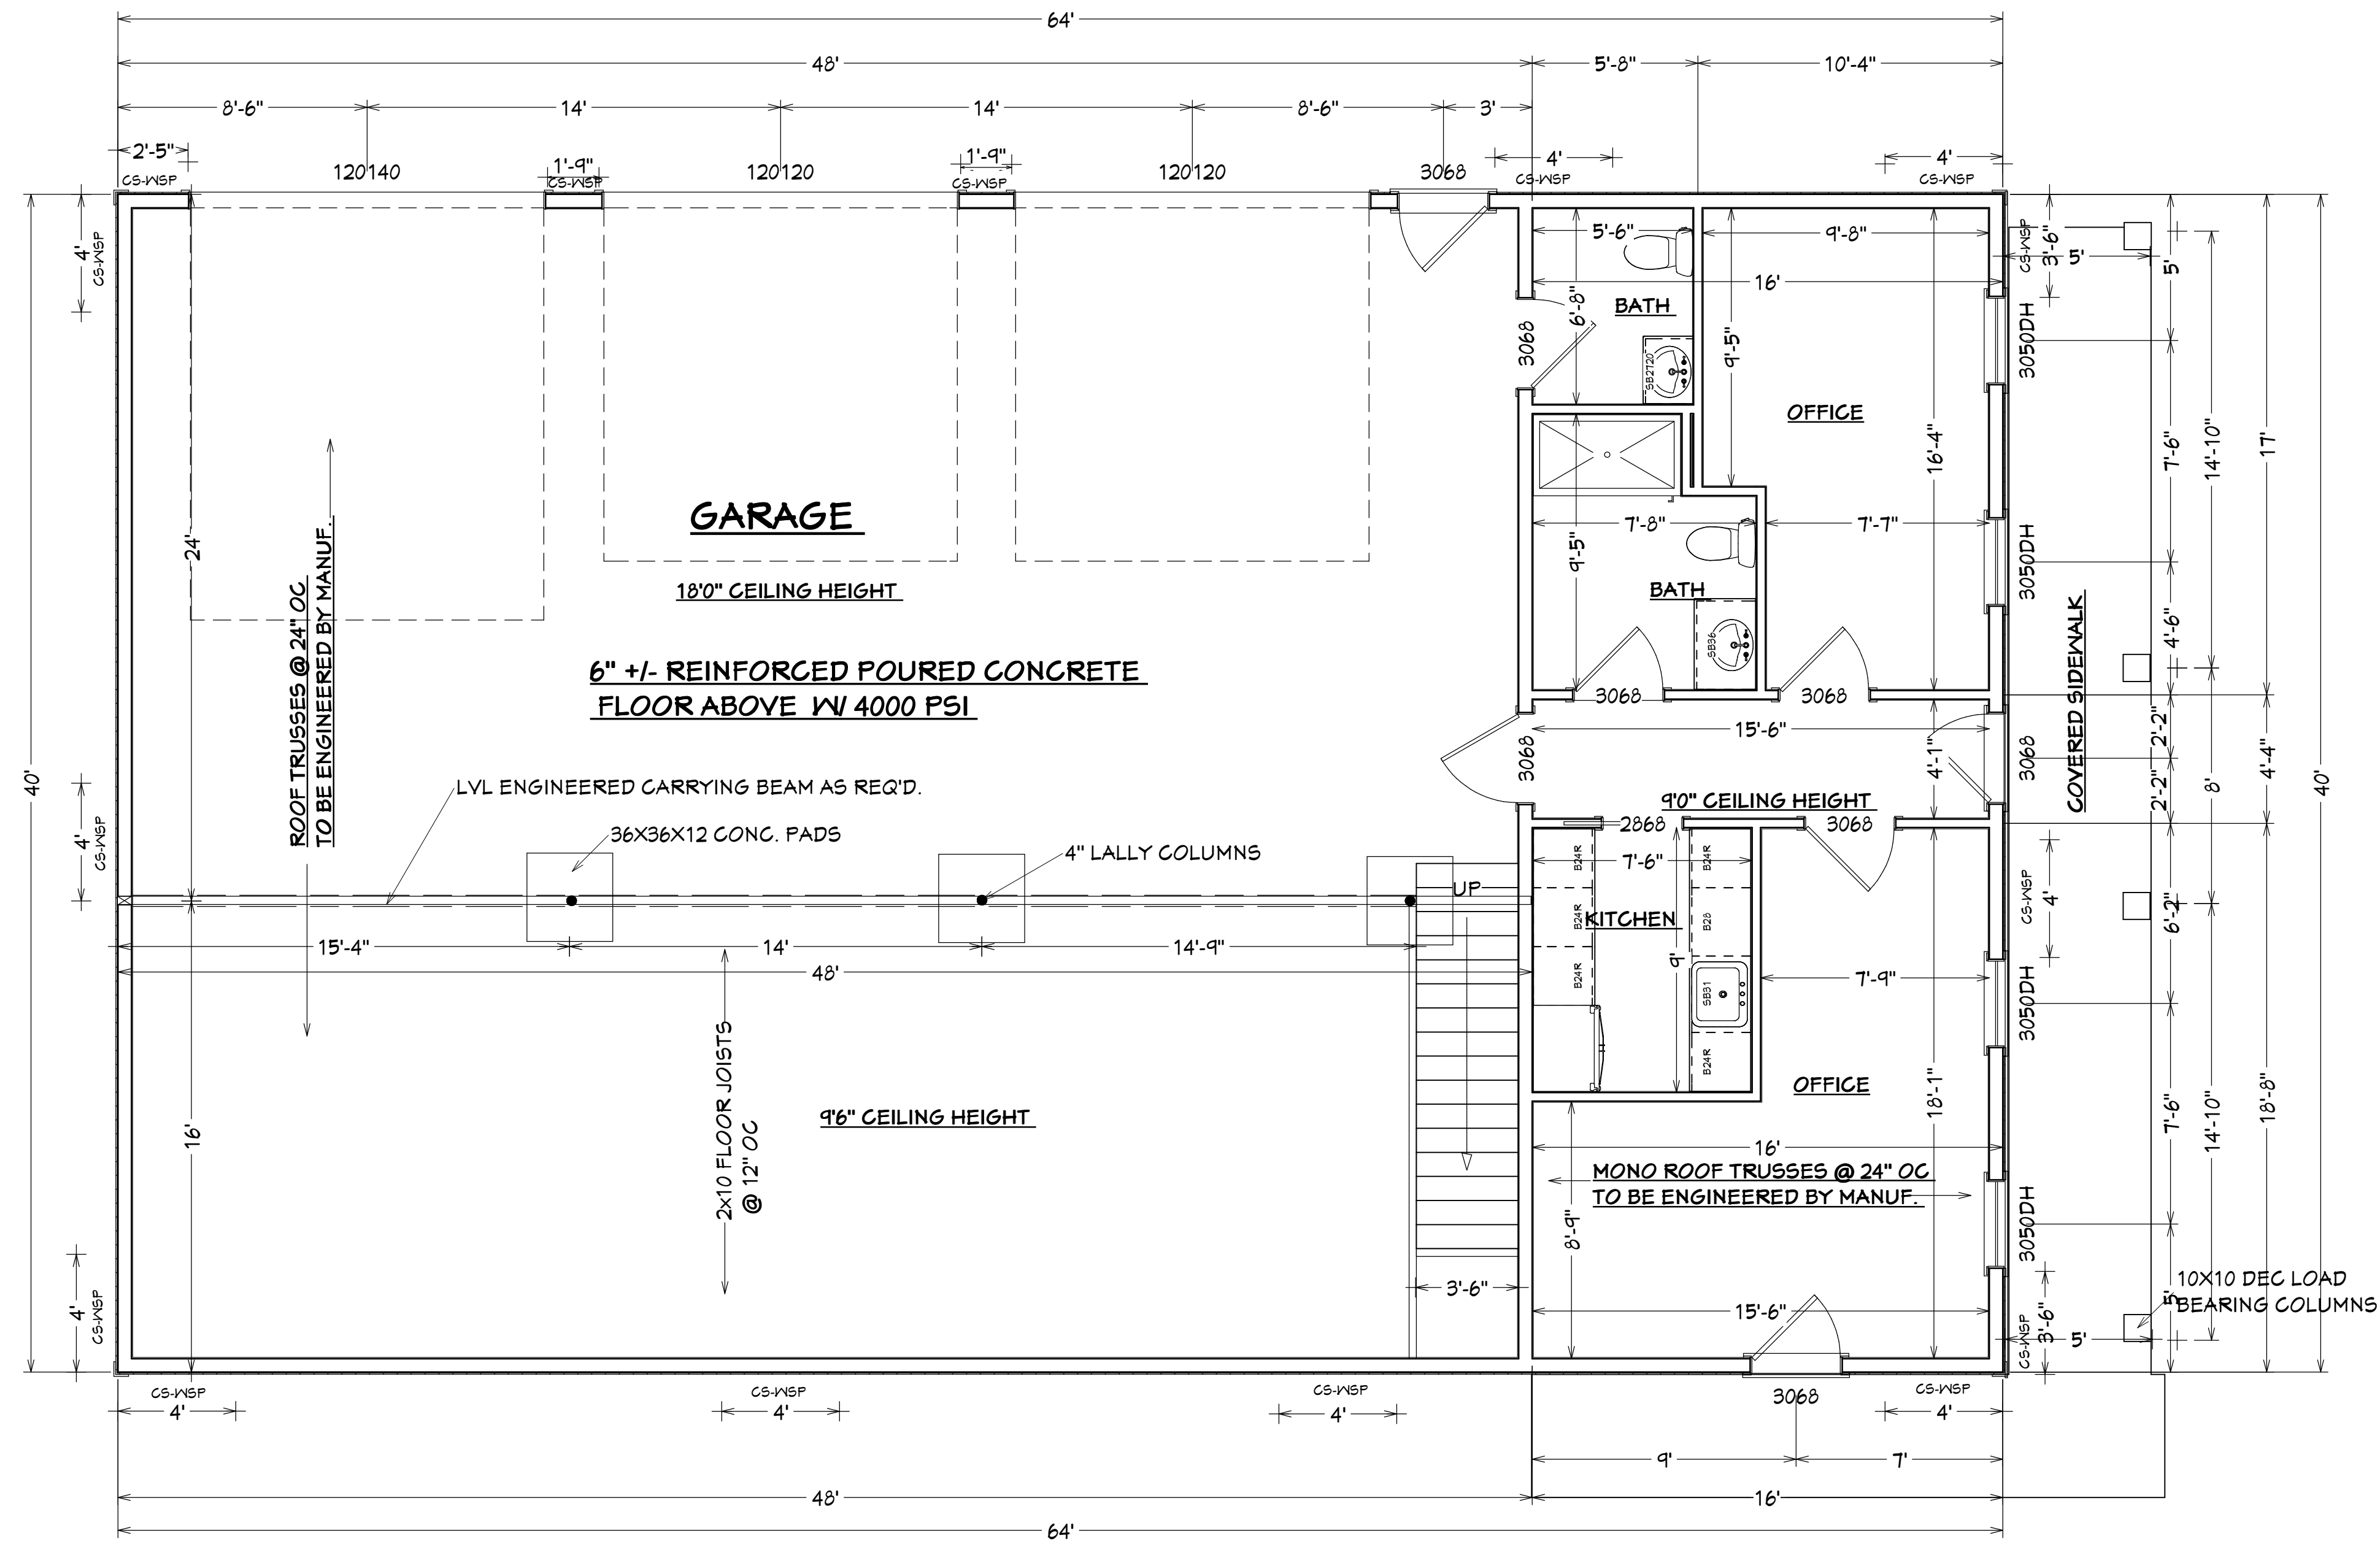

REVISION TABLE	
NUMBER	DATE

DRAWING PREPARED FOR
BROTHERTON
LANDSCAPING

FIRST FLOOR PLAN

DRAWINGS PROVIDED BY
 LAURA'S HOME DRAFTING AND DESIGN
 220 TAYLOR ST, GRANBY, MA 01033 413-467-2399

DATE:


12/16/2021

SCALE:

1/4"=1'0"

SHEET:

P-2

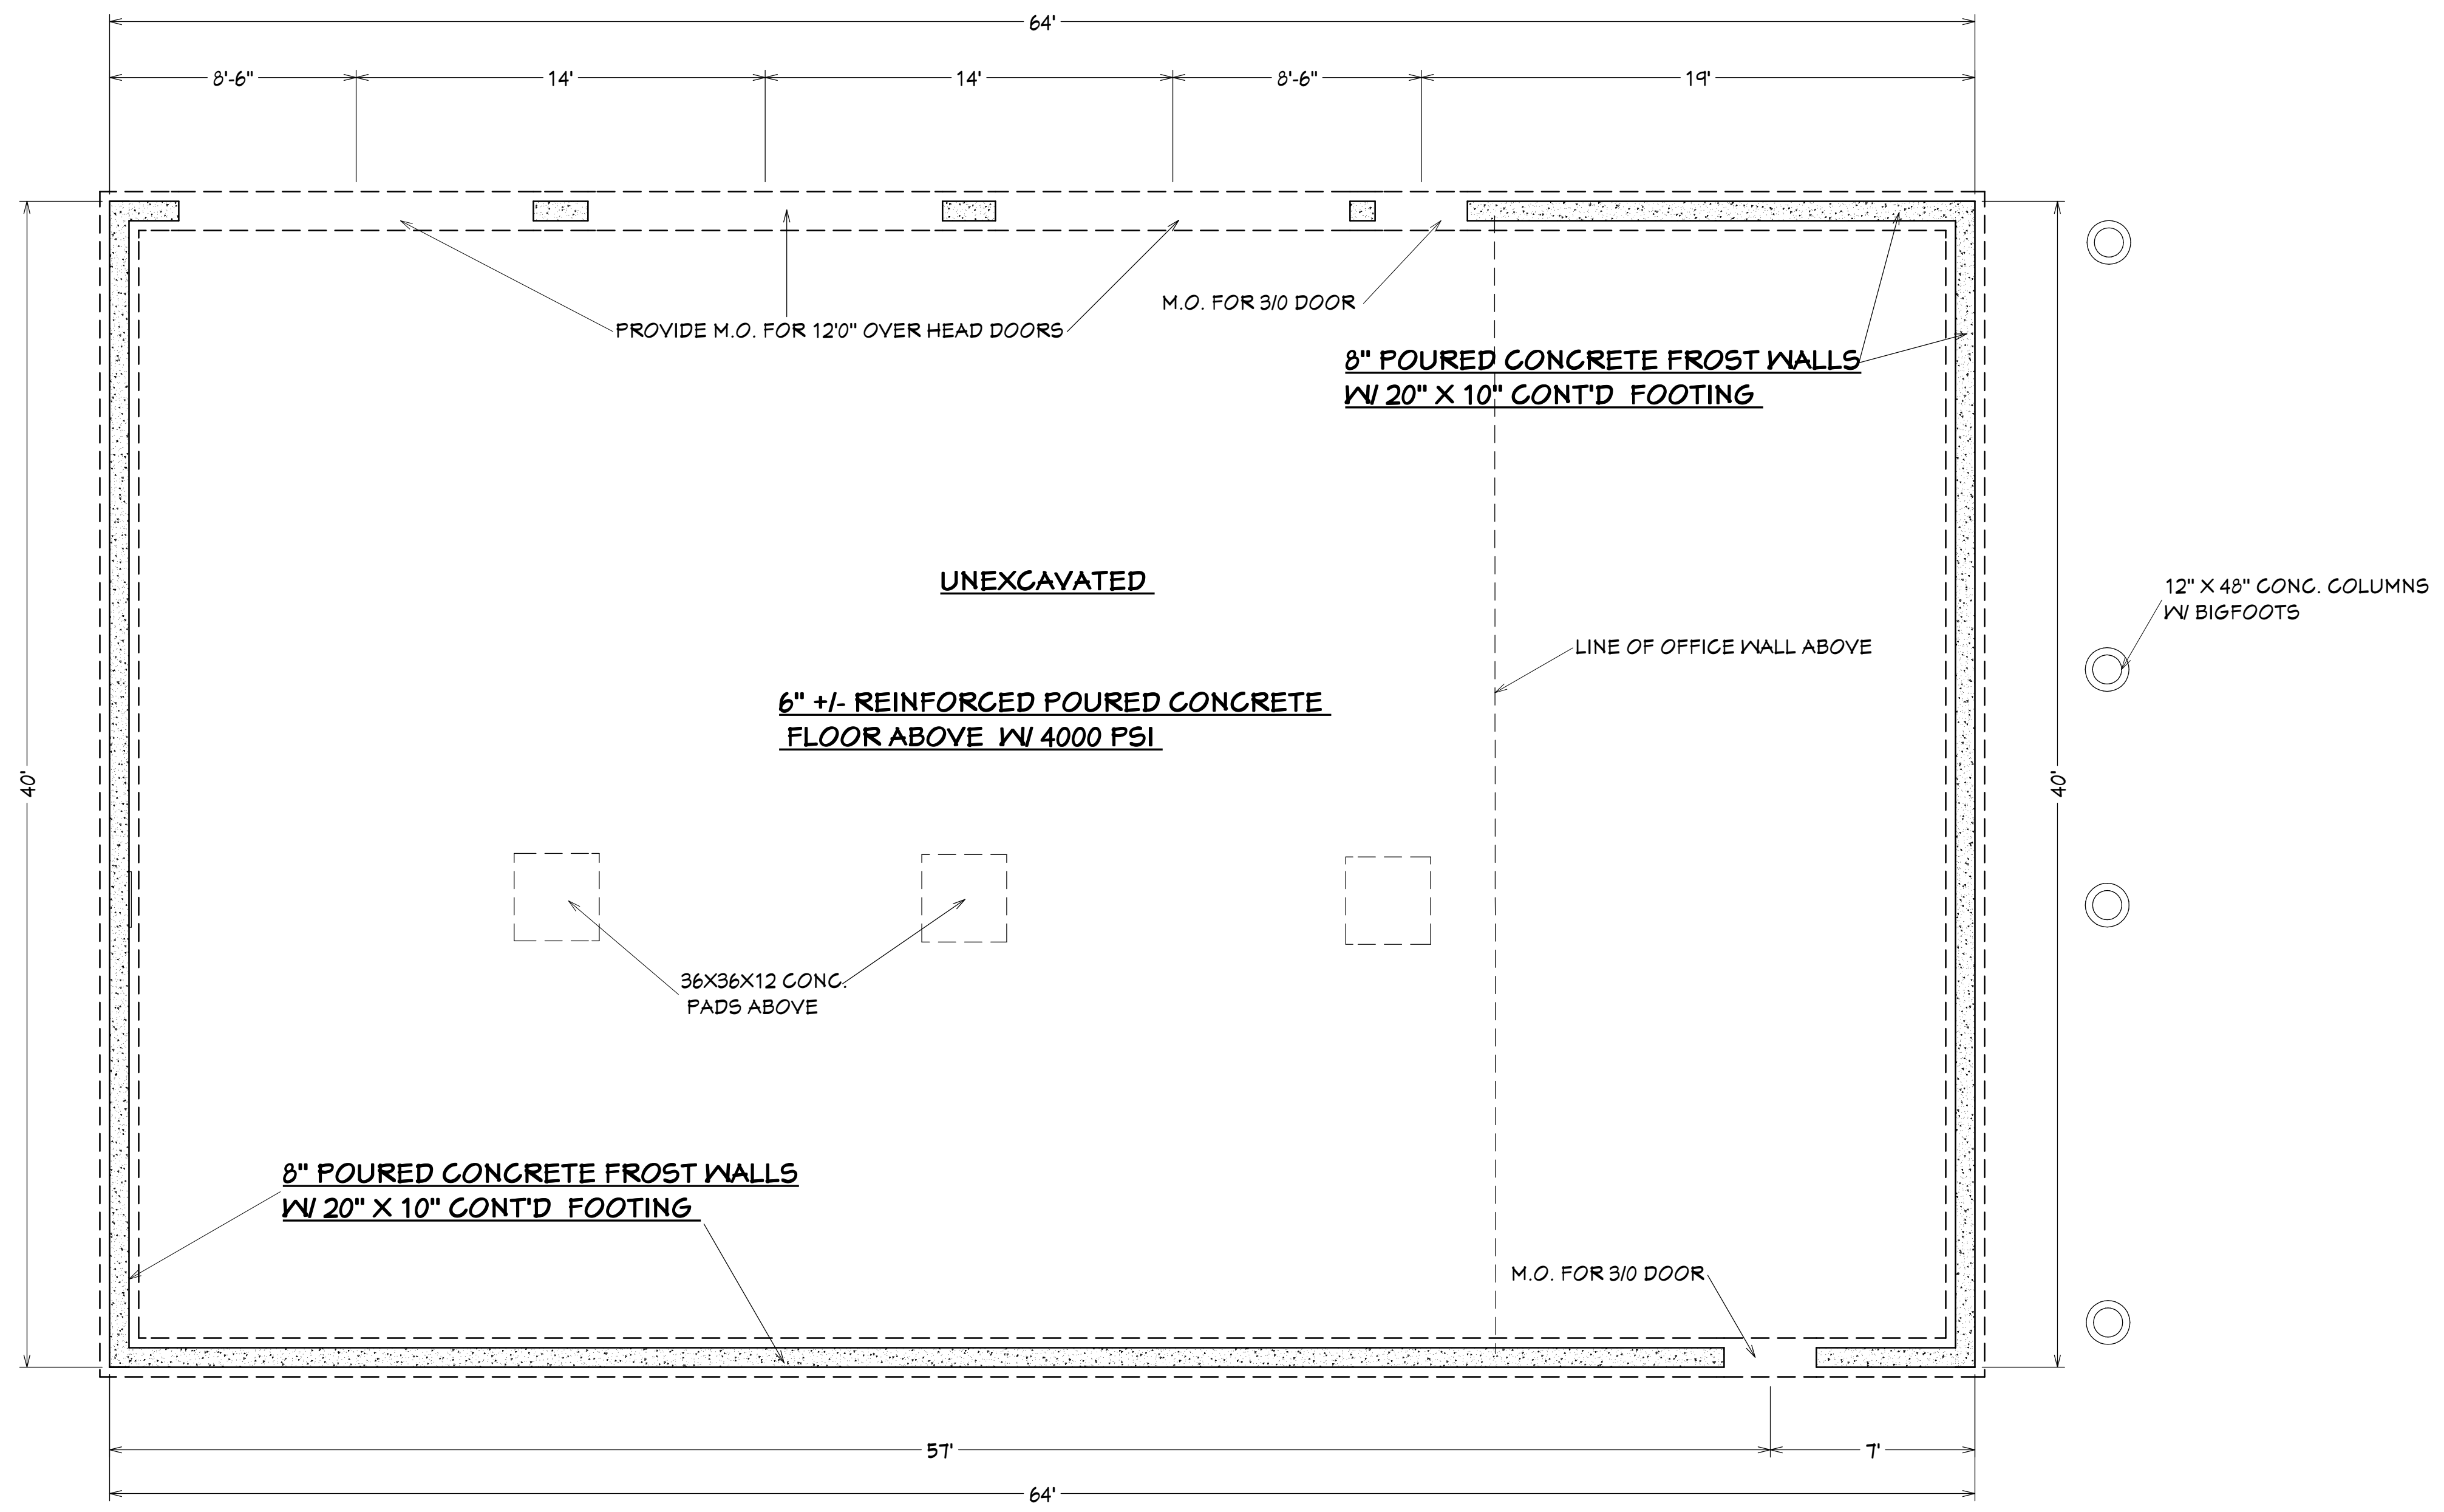

REVISION TABLE			
NUMBER	DATE	REVISOR	DESCRIPTION

DRAWING PREPARED FOR
BROTHERTON
 LANDSCAPING




SECOND FLOOR PLAN

DRAWINGS PROVIDED BY
 LAURA'S HOME DRAFTING AND DESIGN
 220 TAYLOR ST. GRANBY, MA 01033 413-467-2899

DATE:
 12/16/2021

SCALE:
 1/4"=1'0"

SHEET:
P-3

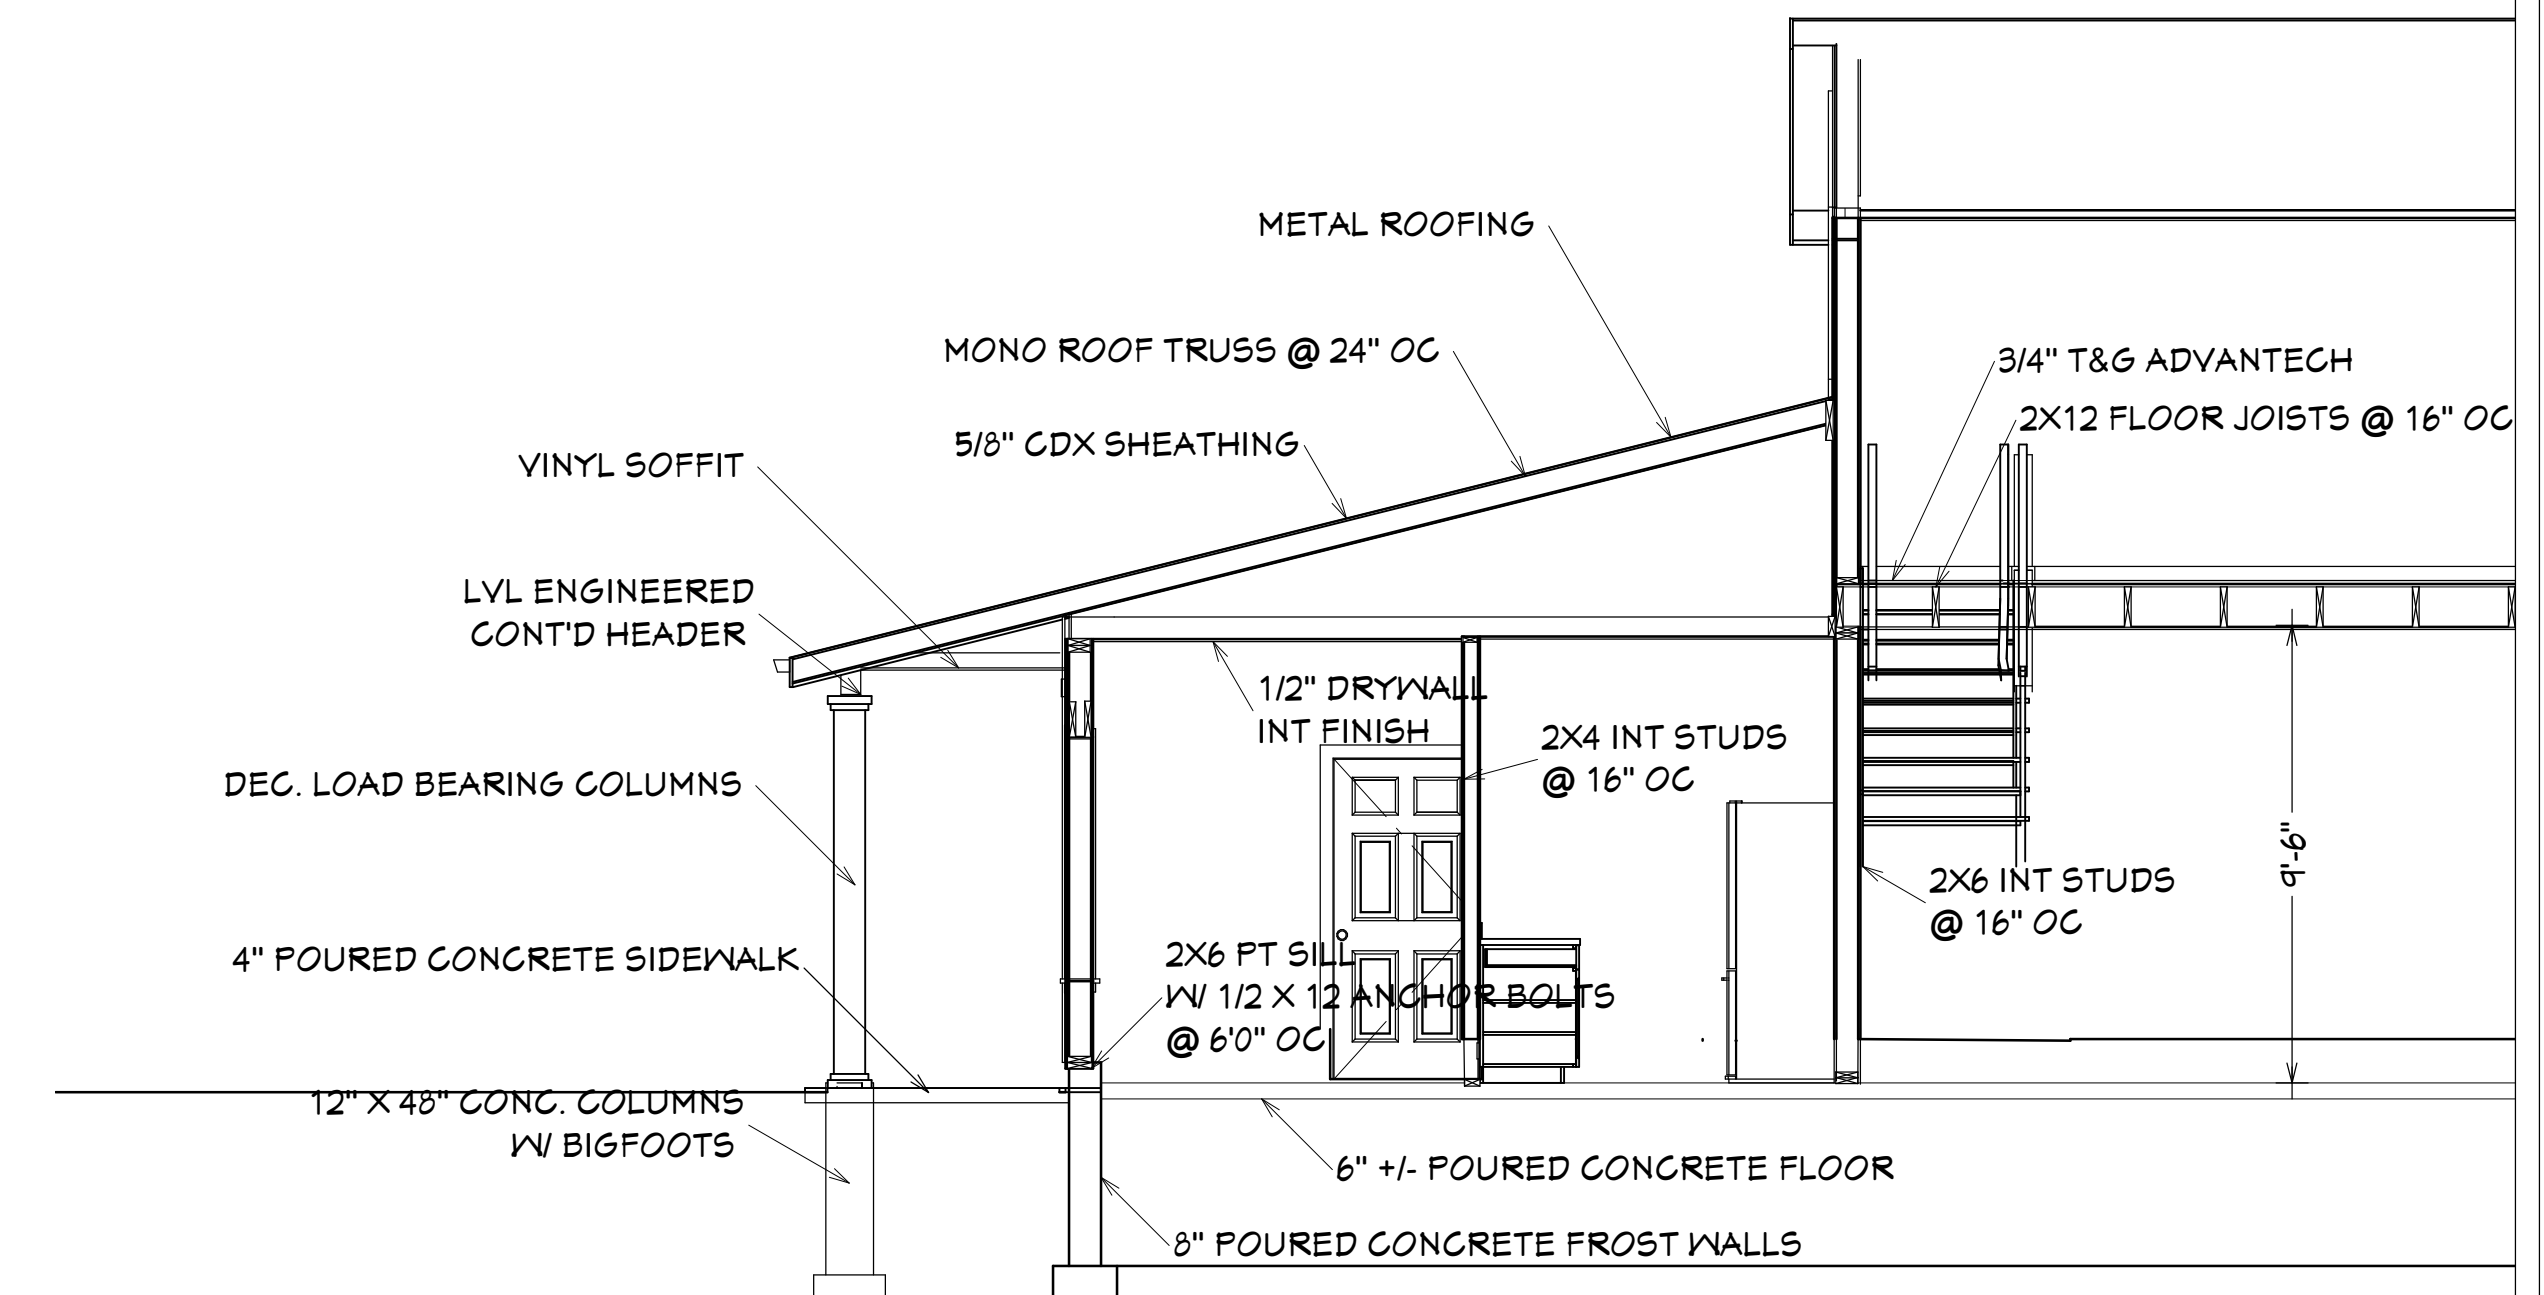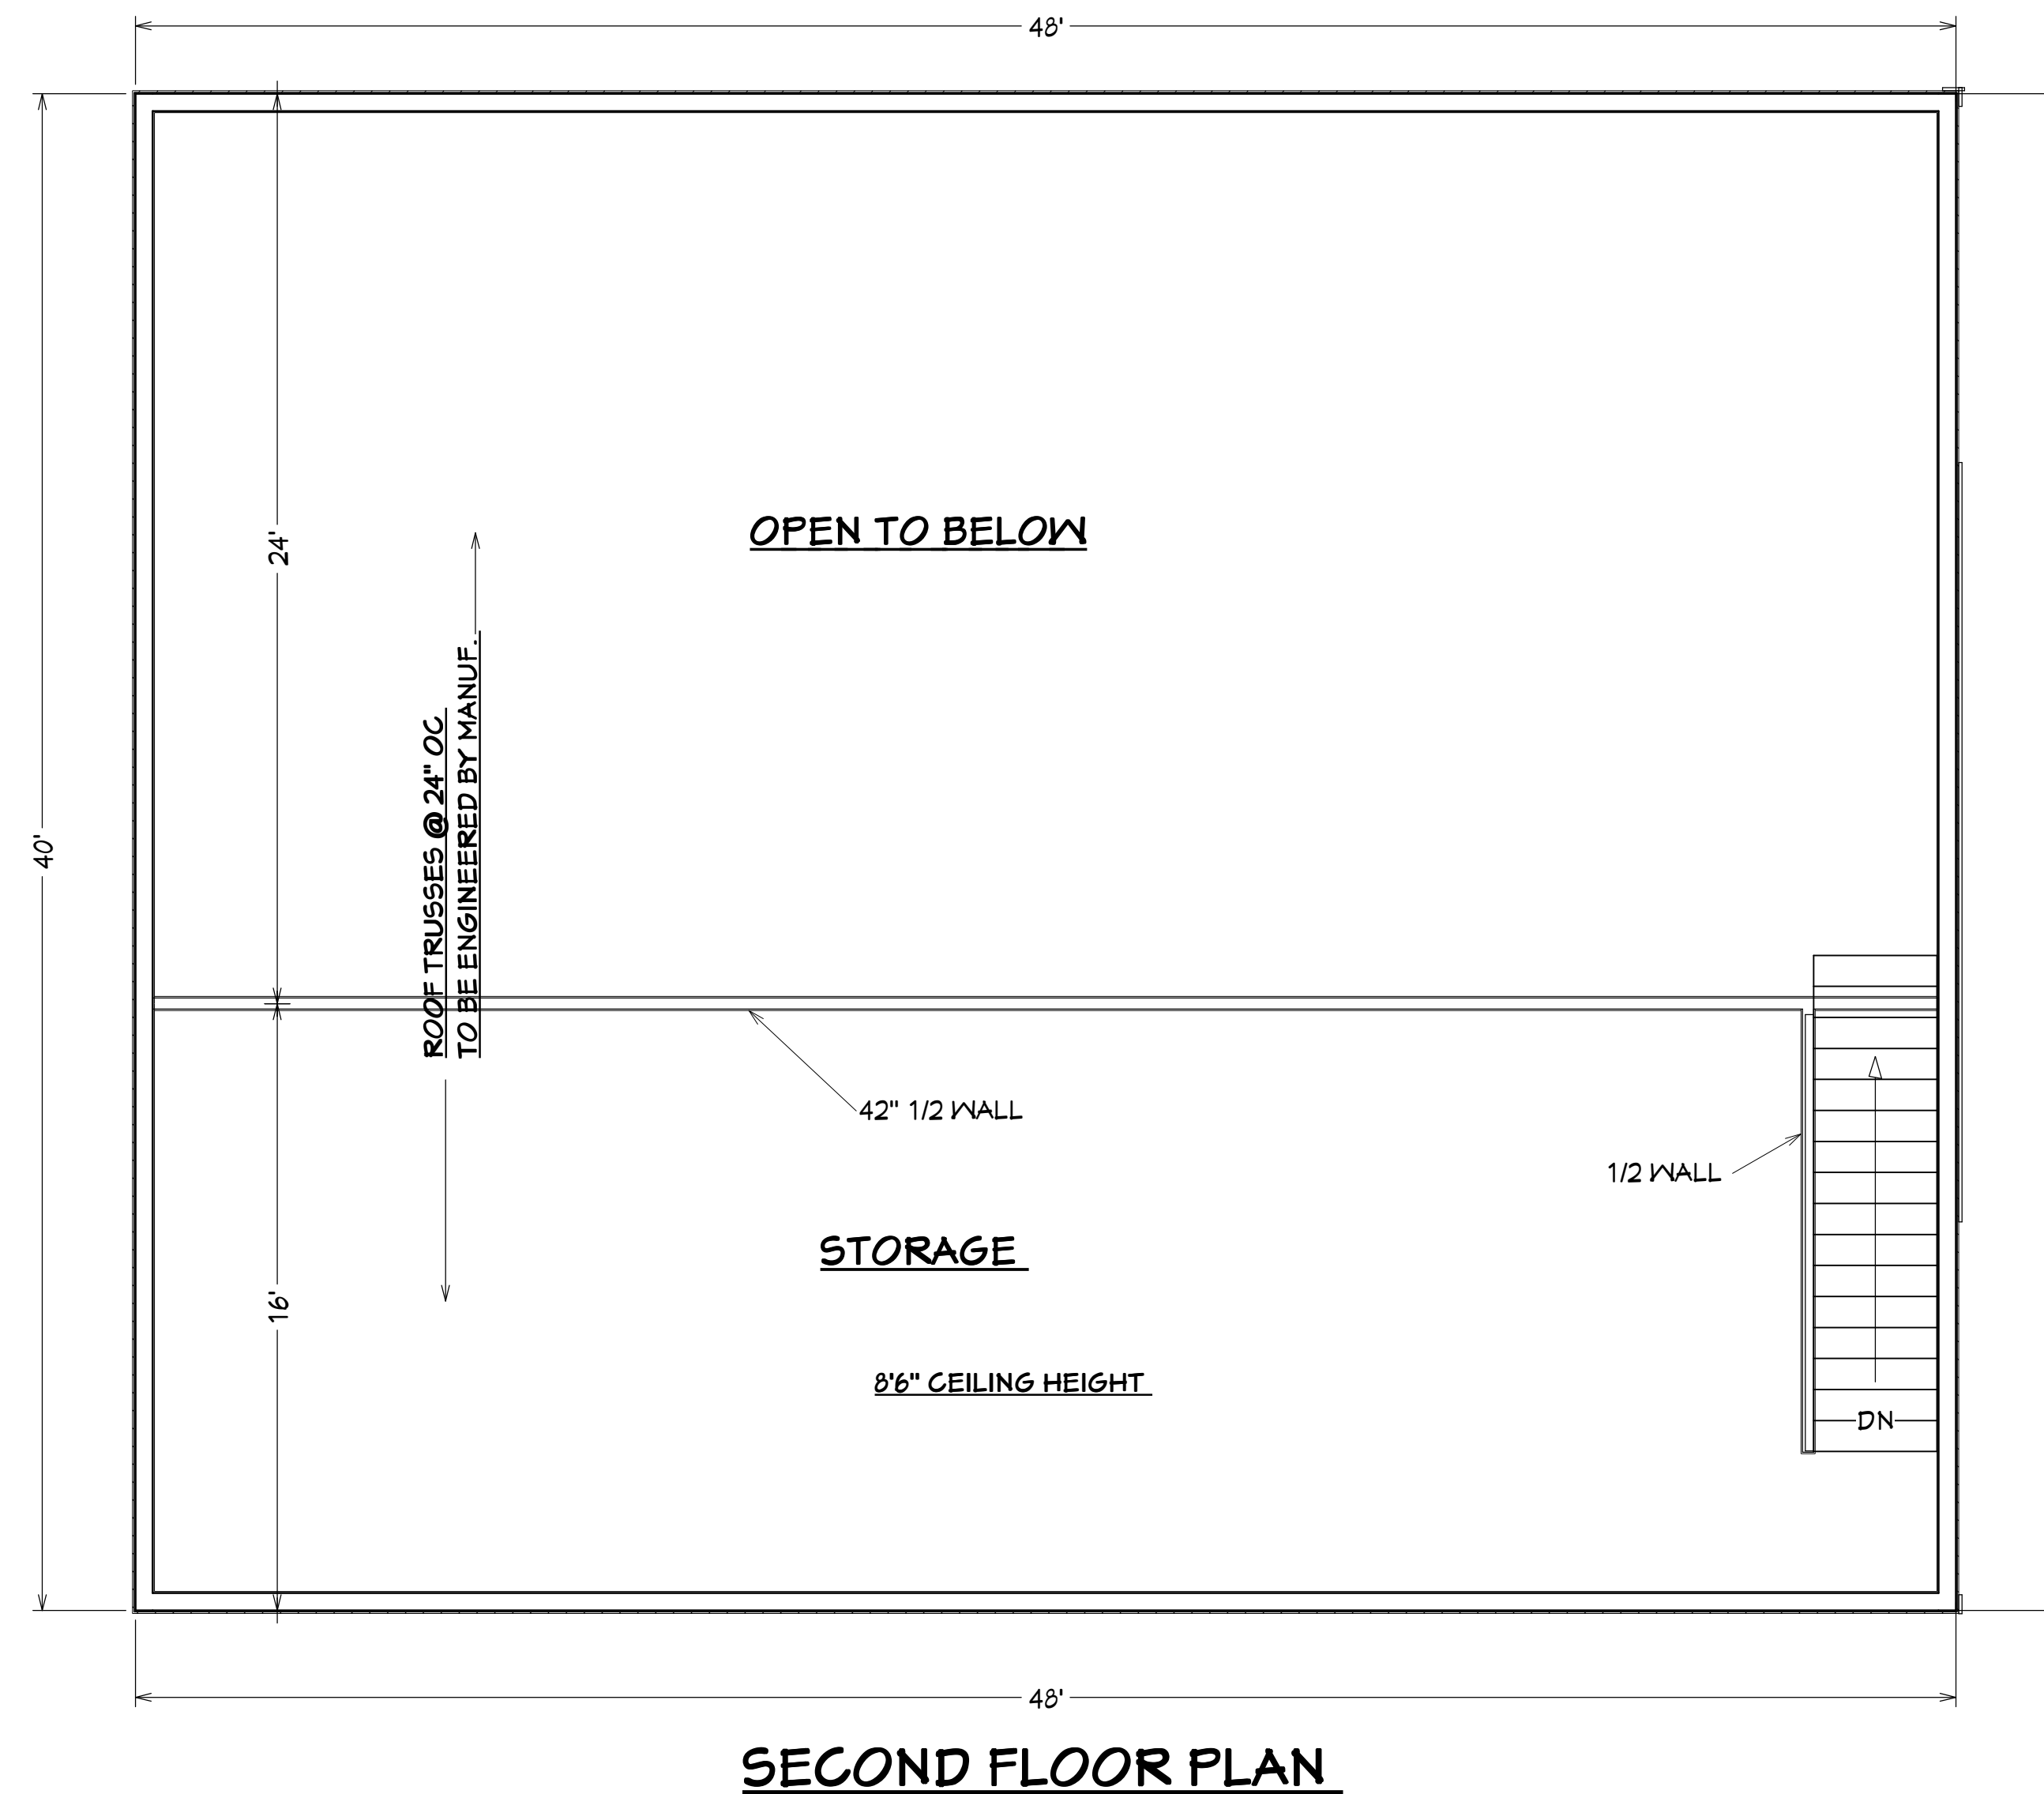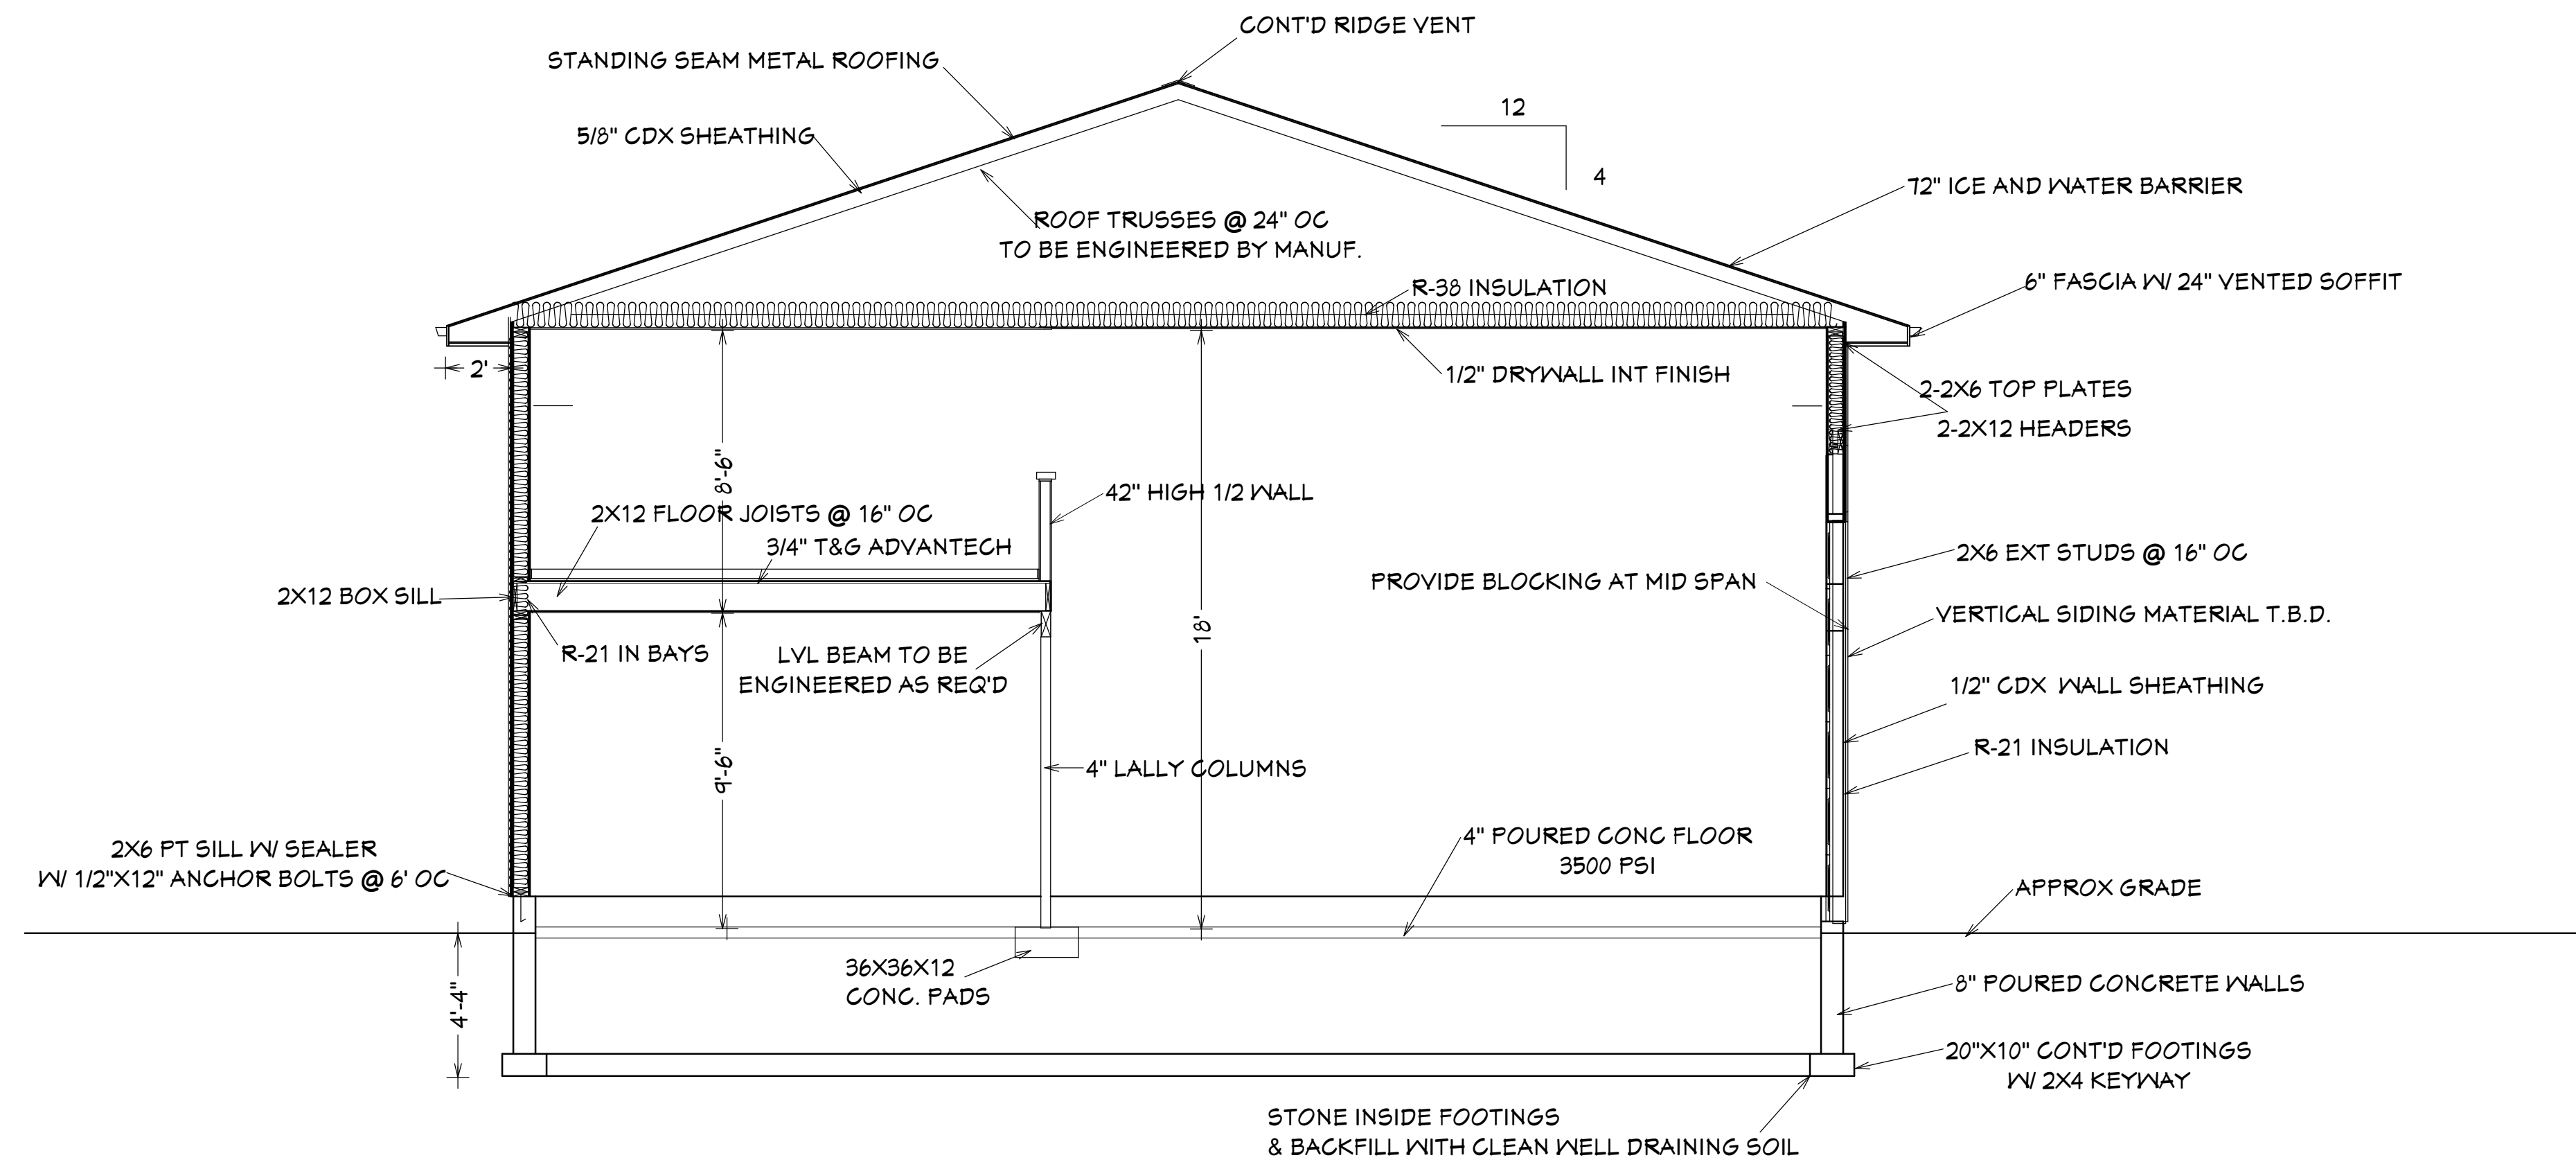

REVISION TABLE	
NUMBER	DATE

DRAWING PREPARED FOR
BROTHERTON
 LANDSCAPING

CROSS SECTIONS
SECOND FLOOR PLAN

DRAWINGS PROVIDED BY
 LAURA'S HOME DRAFTING AND DESIGN
 220 TAYLOR ST. GRANBY, MA 01033 413-467-2399

DATE:

12/16/2021

SCALE:

1/4"=1'0"

SHEET:

P-4