

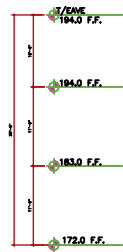
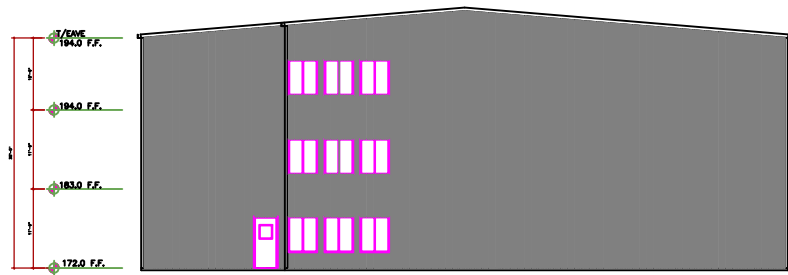



WEST ELEVATION  
1/8" = 1'

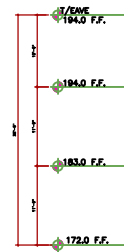


SOUTH ELEVATION  
1/8" = 1'

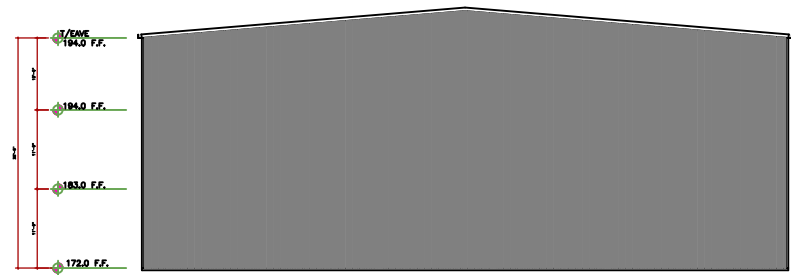

NORTH ELEVATION  
1/8" = 1'

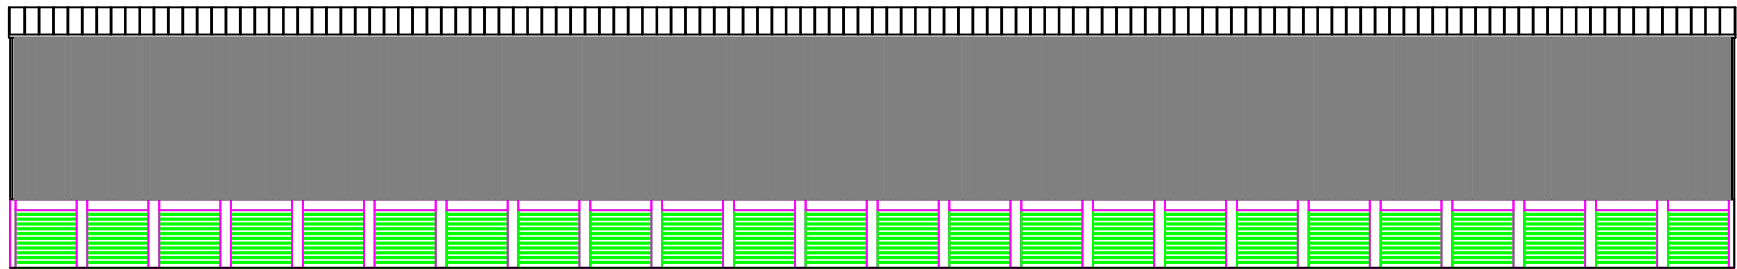

EAST ELEVATION  
1/8" = 1'

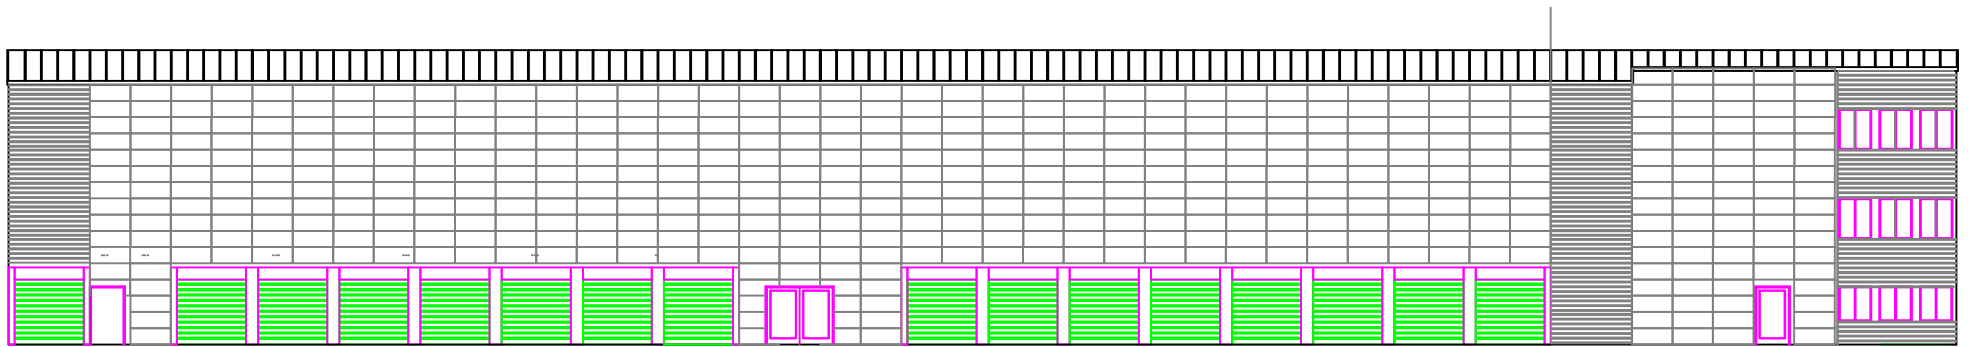

WEST ELEVATION  
1/8" = 1'