




Obear Construction

**Building Design
Interior Design
Construction Management**

34A East Main Street
Millers Falls, MA 01349
Tel: 413.367.3053
BOB@OBEARCONSTRUCTION.COM

East School
219 Christian Lane
Whately MA

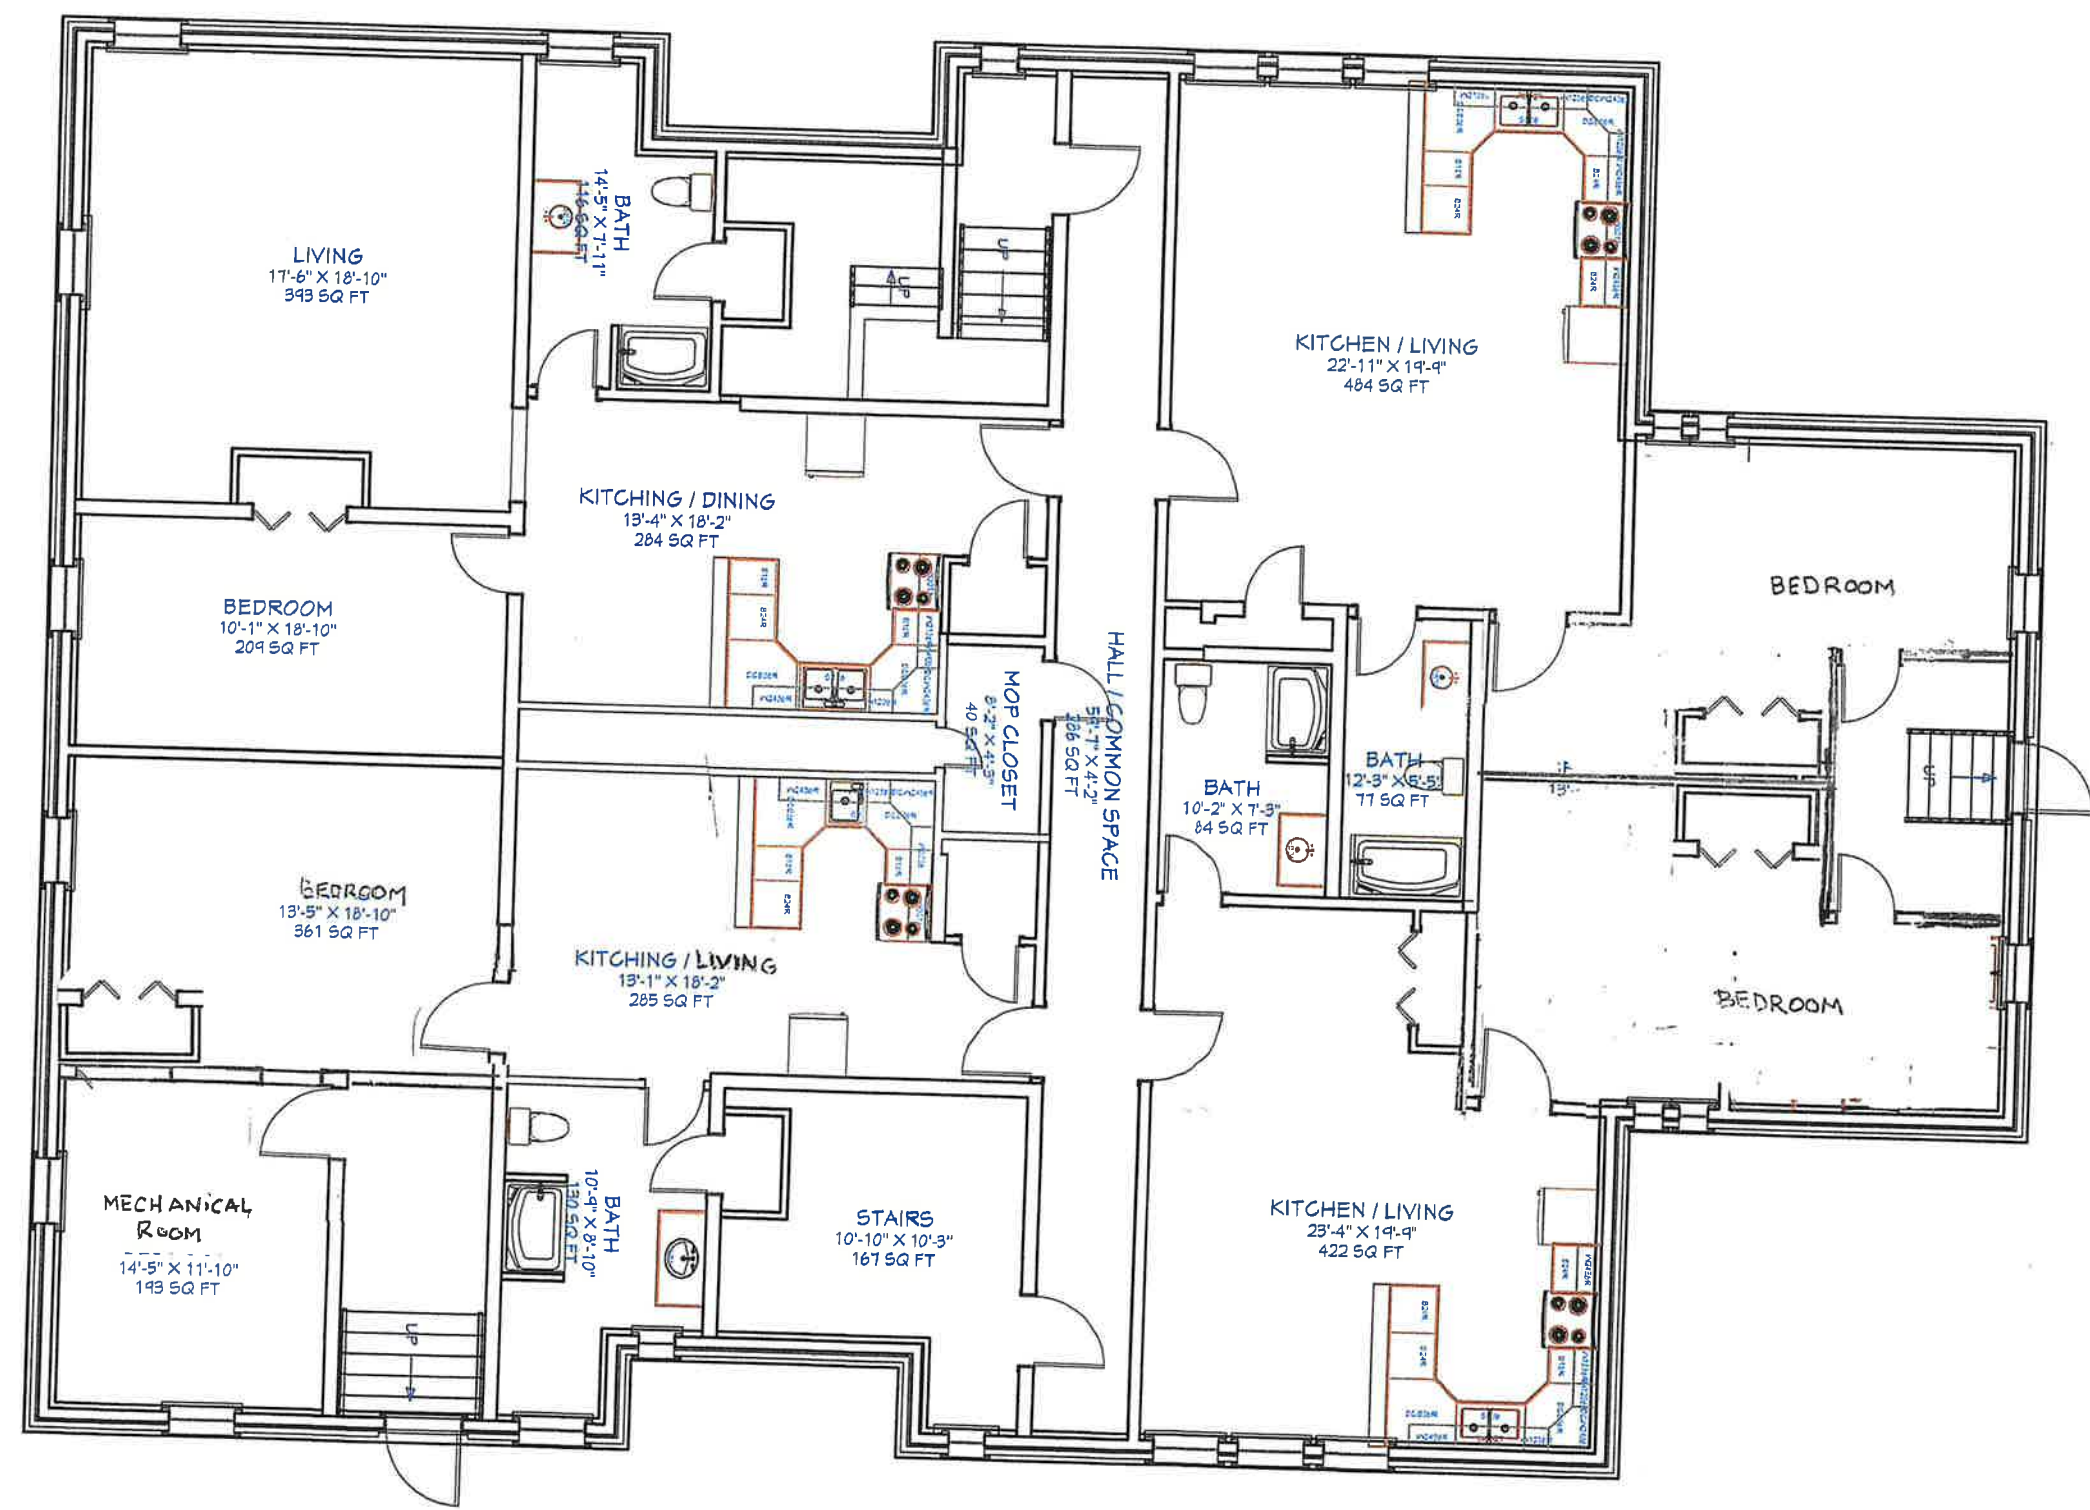

Revisions		
No.	Date	Description

Project Number: 02018-139 Drawn By: BAW

Date: December 6, 2019


Scale: 1/8" = 1.0'

Drawing Title:

**Basement
Proposed**

Drawing Number:

A-9

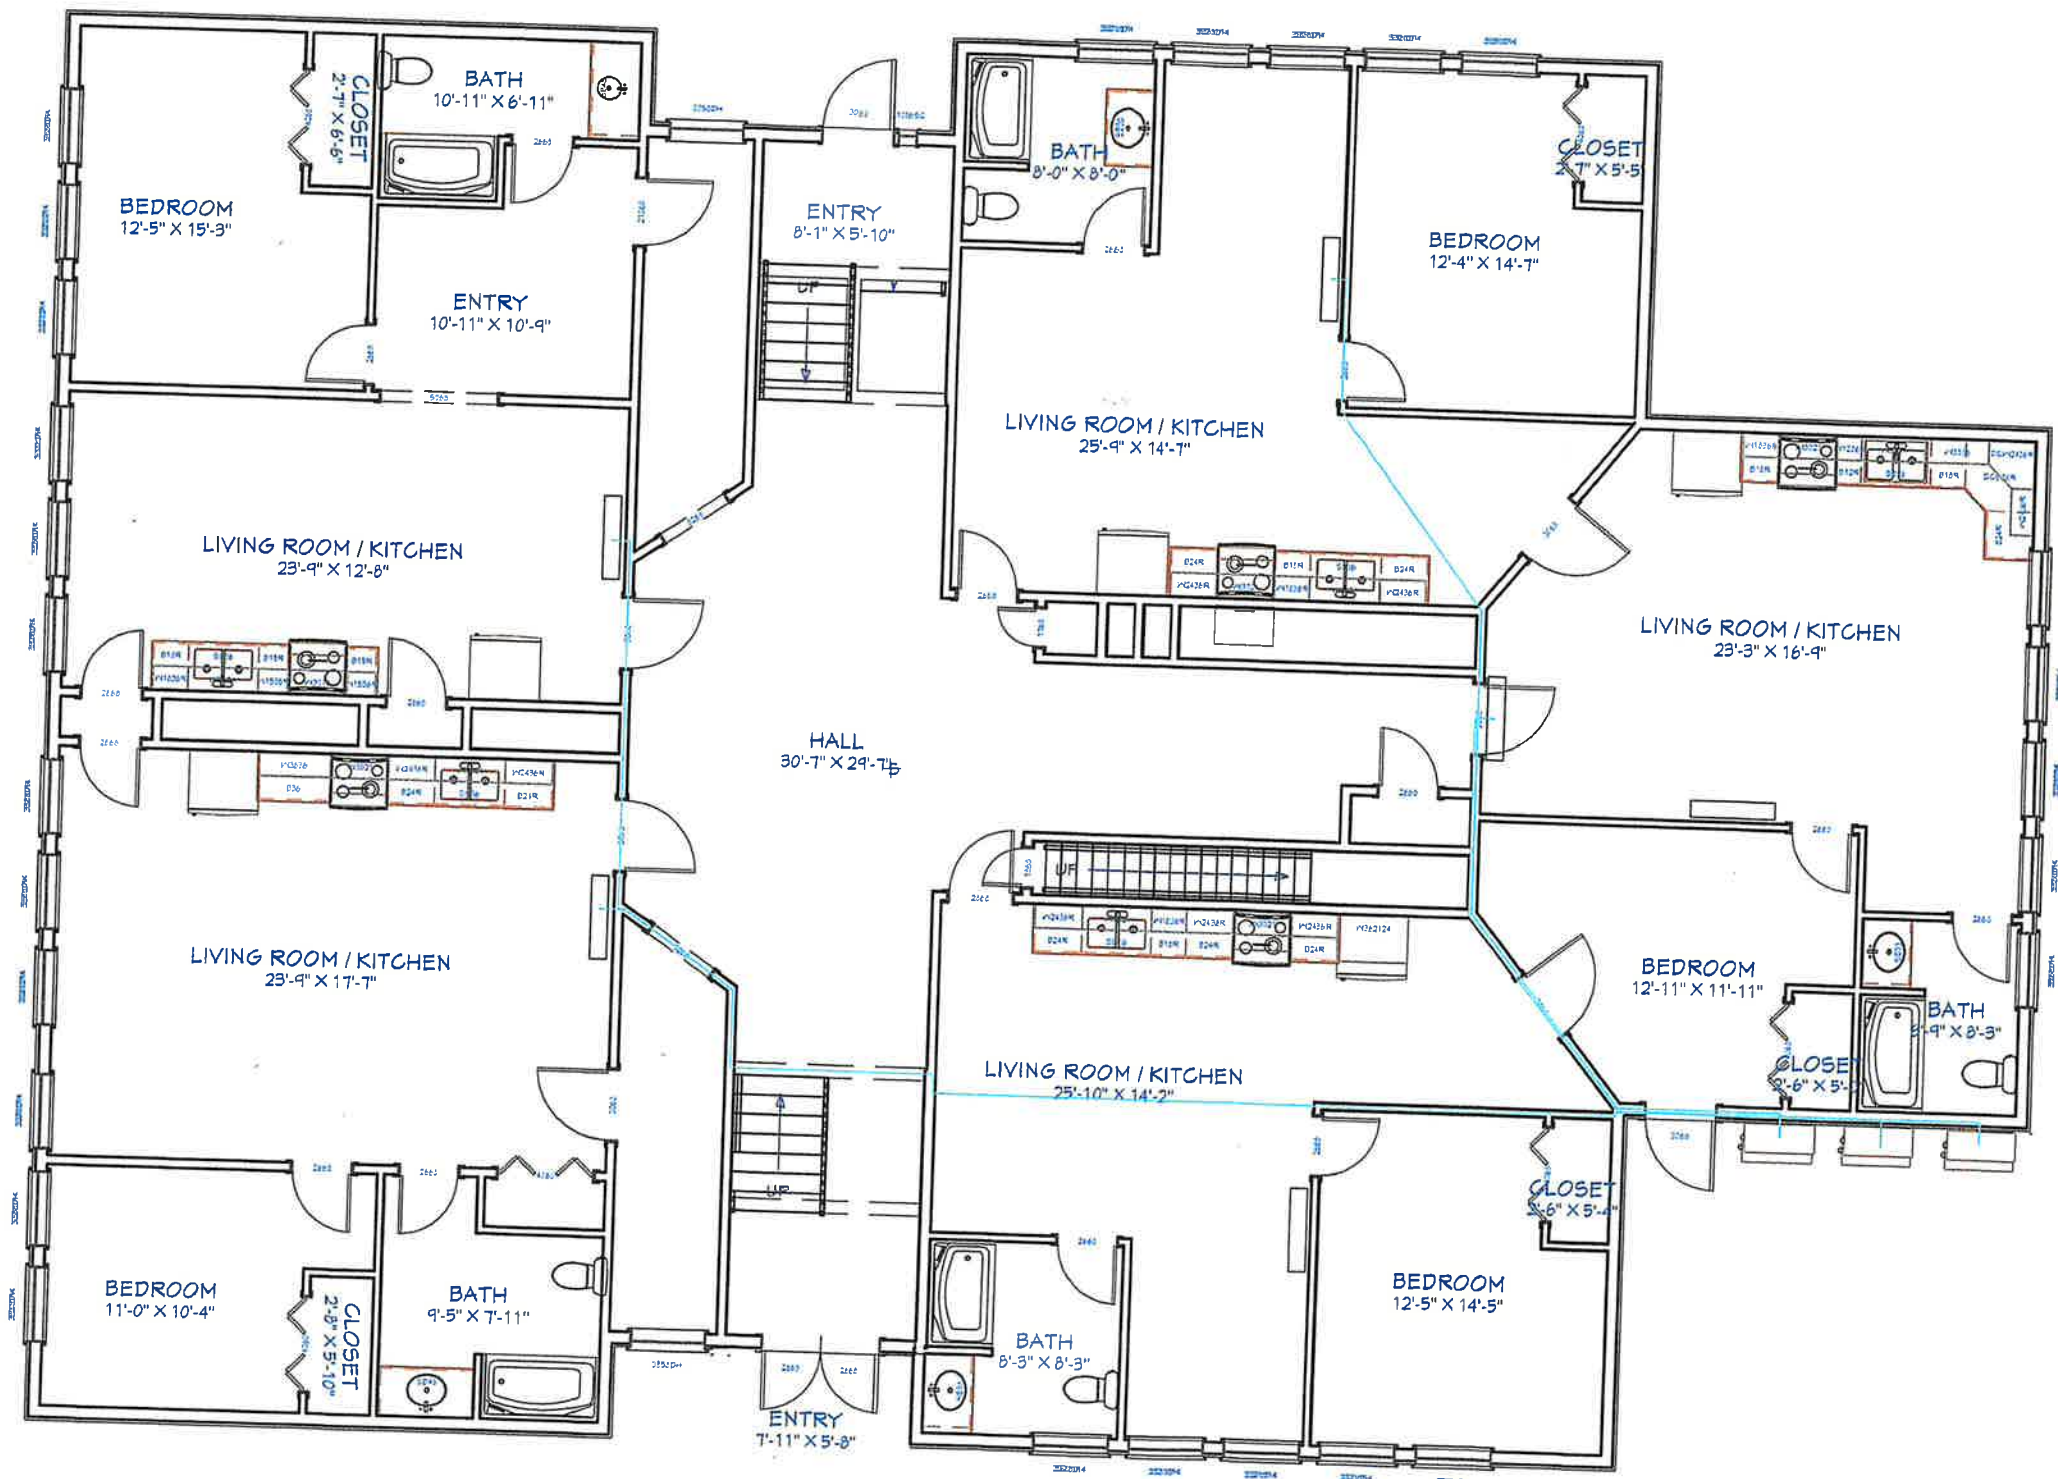

Obear Construction
 Building Design
 Interior Design
 Construction Management
 34A East Main Street
 Millers Falls, MA 01349
 Tel: 413.367.3053
 BOB@OBEARCONSTRUCTION.COM

East School
 219 Christian Lane
 Whately MA

Revisions	
No.	Description

Project Number: 02018-1390 Drawn By: SAW

Date: October 23, 2019

Scale: 1/8" = 1.0'

Drawing Title:

1st Floor Existing

Drawing Number:

A-11