
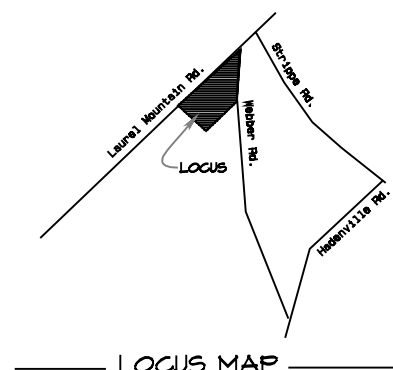


Meridian of
Plan Bk. 57 Pg. 43

I CERTIFY THAT THIS PLAN CONFORMS TO THE
RULES AND REGULATIONS OF THE REGISTERS
OF DEEDS OF THE COMMONWEALTH OF
MASSACHUSETTS.

SIGNED: _____

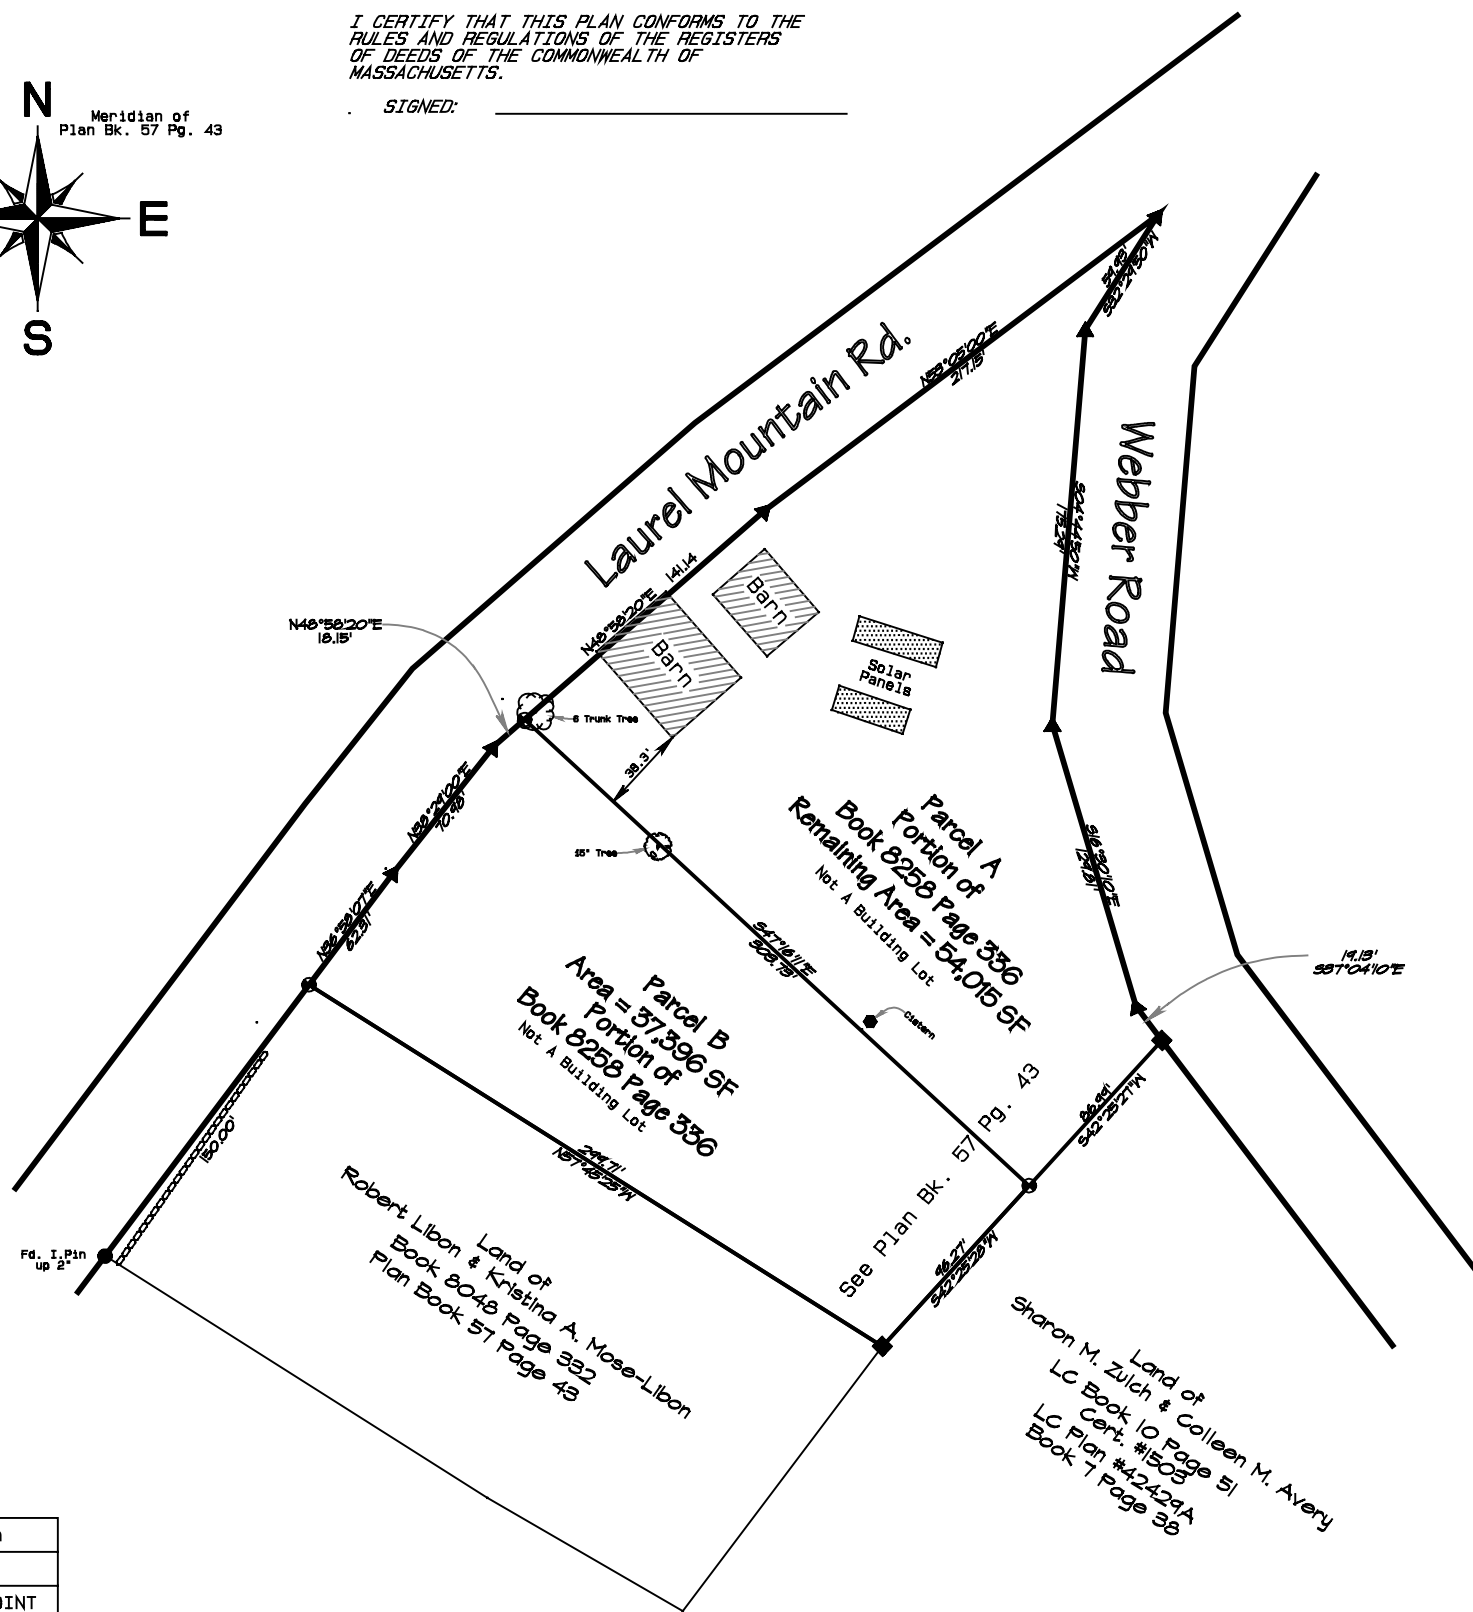

**PLANNING BOARD
WHATELY MA.**

APPROVAL BY THE PLANNING BOARD
UNDER SUBDIVISION CONTROL LAWS
NOT REQUIRED

DATE: _____

NOTE
Endorsement of this plan does not
certify compliance with zoning.
Zoning District--A/R 1

Symbol	Description
⊗	TREE
▲	UNMONUMENTED POINT
●	CISTERN
■	CONCRETE BOUND
●	IRON PIN FOUND
⊙	CAPPED IRON PIN SET
⊖	STONE WALL

I CERTIFY THAT THIS PLAN CONFORMS TO THE
RULES AND REGULATIONS OF THE REGISTERS
OF DEEDS OF THE COMMONWEALTH OF
MASSACHUSETTS.

SIGNED: _____

SCALE 1"=50'	SURVEY: Nov. 14, 2023 Topcon Total Sta. NX0810
	ELEC. FILE: Laurel Mt. Rd. Whately Hurwit.pro

PLAN OF LAND IN WHATELY MA Surveyed For Daniel Jacob Hurwit & Rachel Estelle Halperin	
From The Office Of Edward C. Muzynski <small>PROFESSIONAL LAND SURVEYOR Reg. No. 32089 185 Old Albany Rd. Greenfield MA. 01301</small>	DATE December 15, 2023 FILE NO. 23-030