


This drawing is not intended nor shall it be used for construction purposes unless the signed professional seal of a registered landscape architect, civil engineer or land surveyor employed by The Berkshire Design Group, Inc. is affixed above. Do not scale drawing for quantity take-offs or construction. Use written dimensions only. If dimensions are incomplete, contact The Berkshire Design Group Inc. for clarification.

© Copyright The Berkshire Design Group, Inc. This drawing and all of its contents are the express property of The Berkshire Design Group, Inc. and shall not be copied or used in any way without the written consent of The Berkshire Design Group, Inc.

Town of Whately
Water Department

Booster Pump Station

SITE PLAN

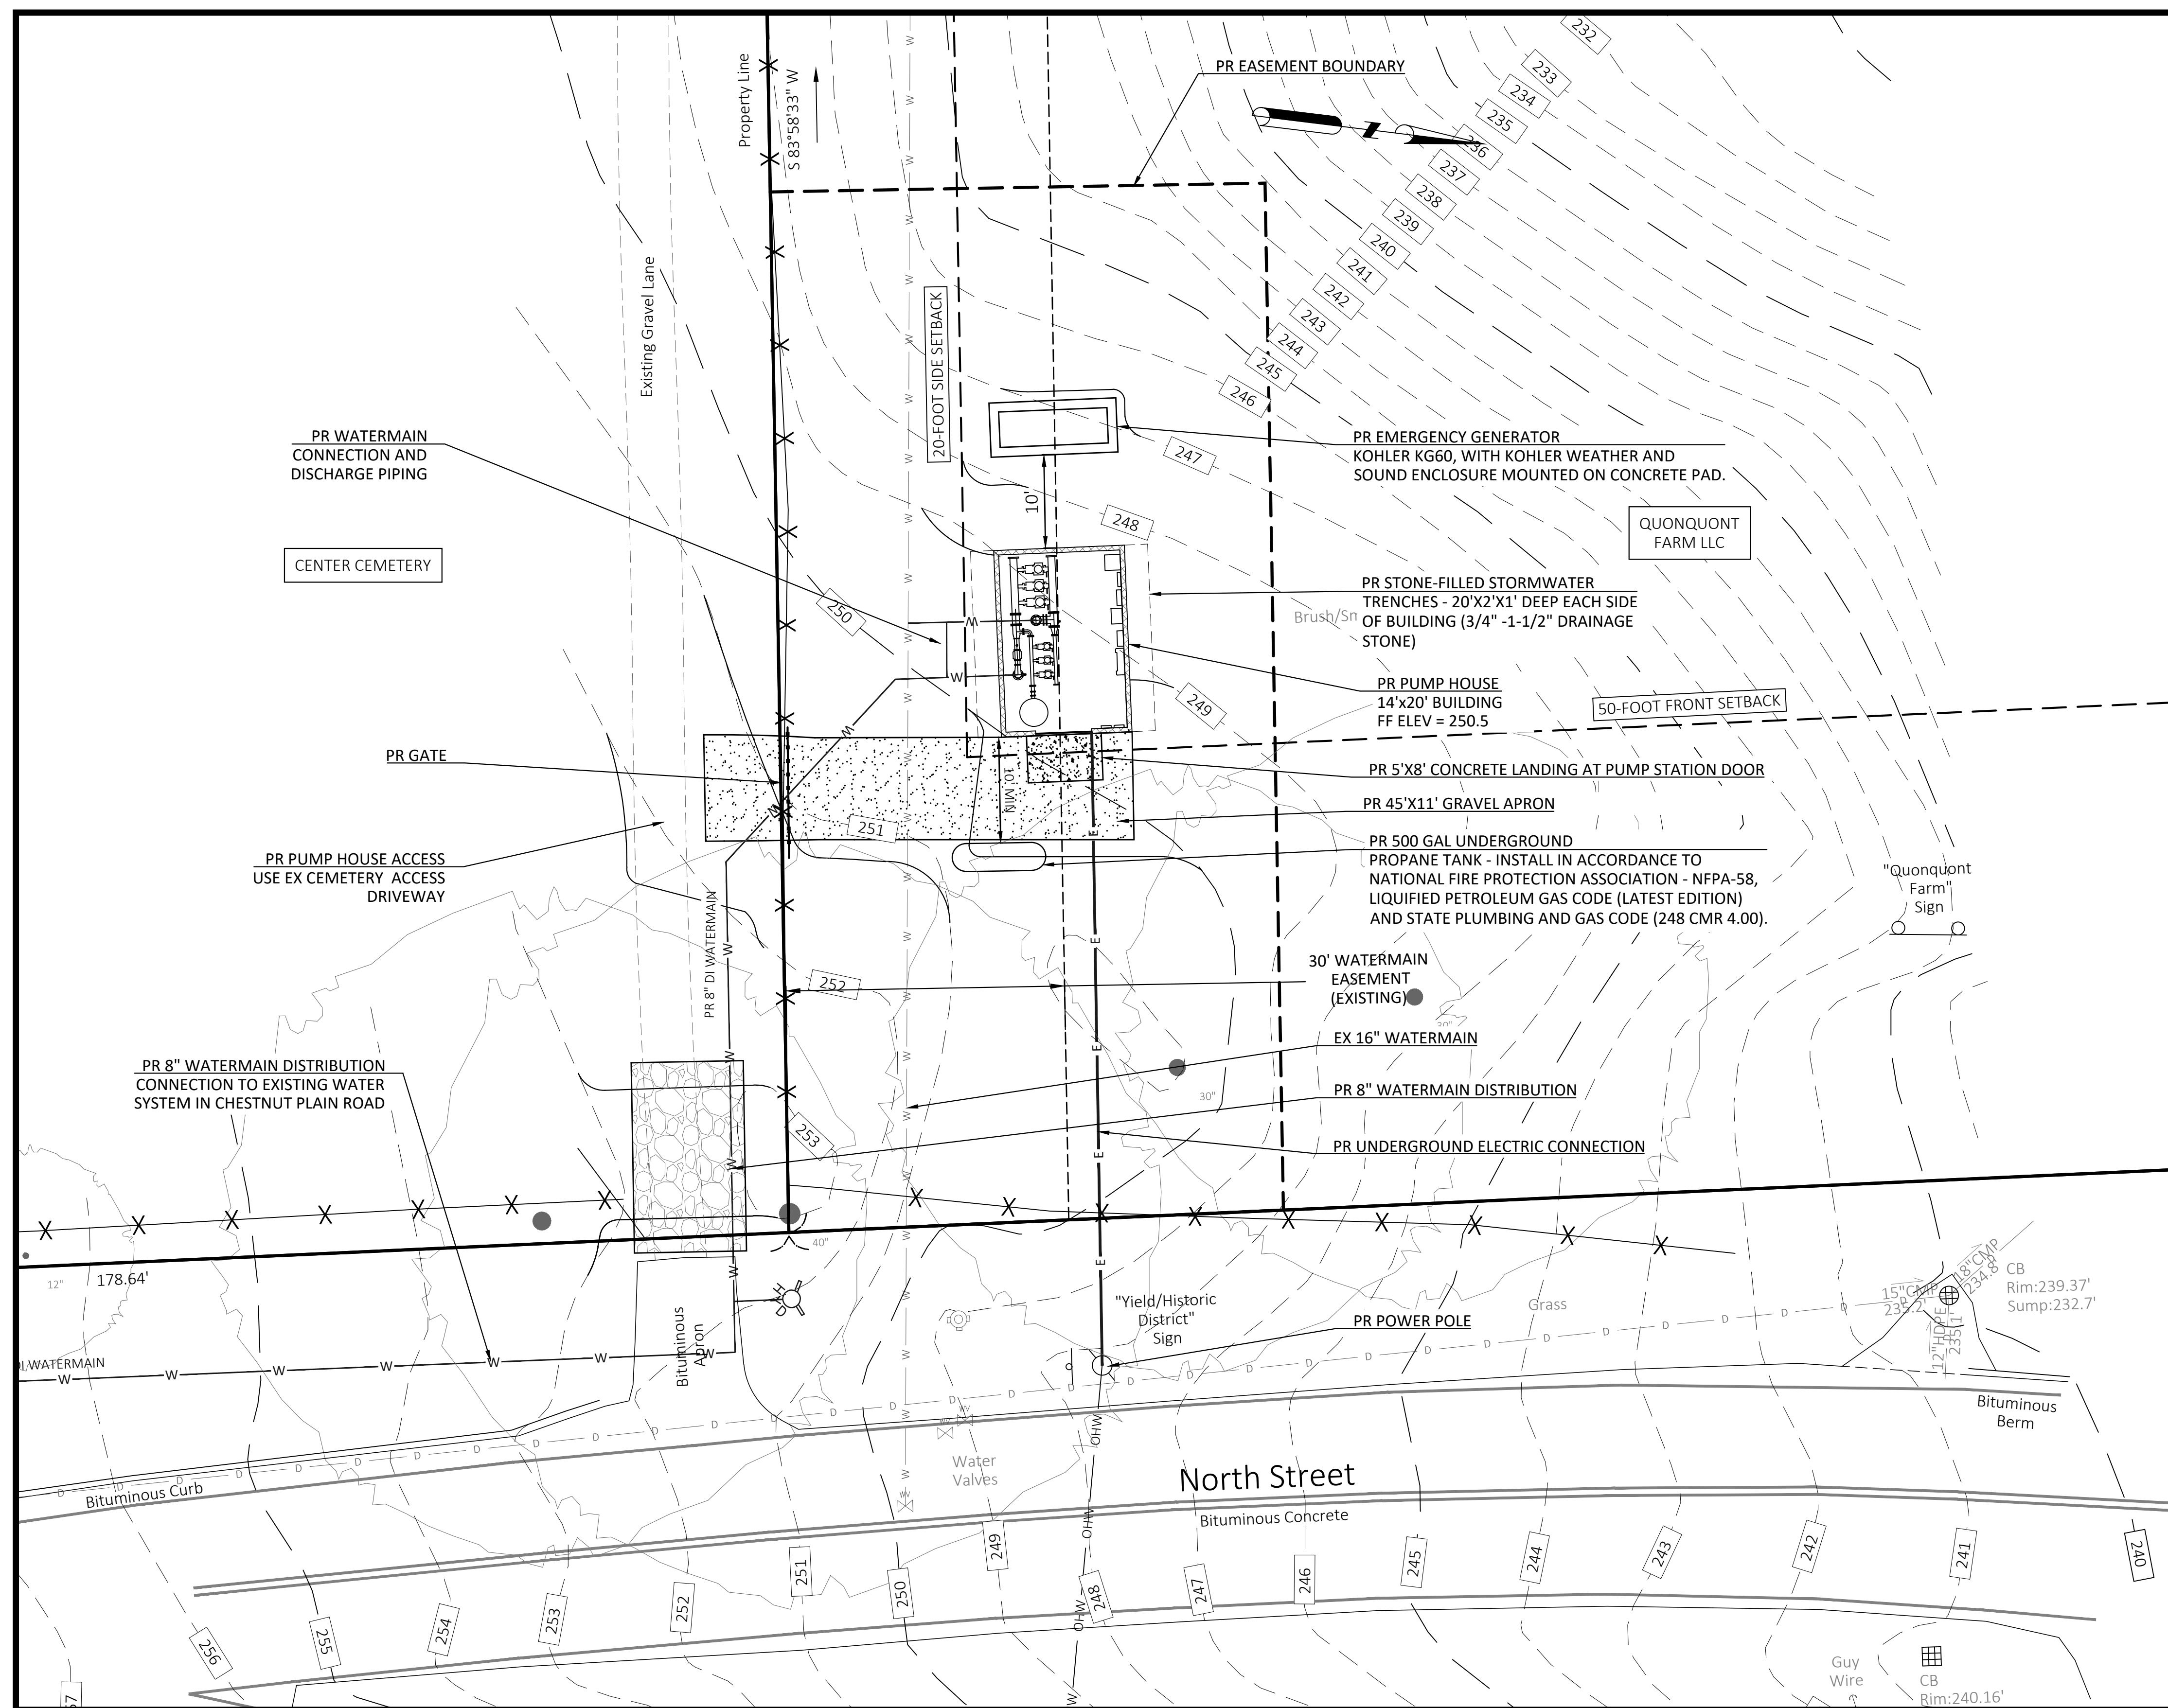

SITE COVERAGE SUMMARY		
PARCEL	19-0-02	39-0-28
	QUONQUONT FARM	TOWN CEMETERY
EX. BUILDING AREA (from Property Card)	13,791 SF	0
EX. DRIVE/PKG*	53,000 sf +/-	7,500 sf +/-
PR BUILDING & EQUIPMENT PAD	360 SF	0
PR DRIVEWAY**	450 SF	380 SF
TOTAL COVERAGE	67,600 SF +/-	7,880 SF +/-


TOTAL PARCEL AREA (from Oliver GIS)	137 AC	2.09 AC
COVERAGE	1.1% +/-	8.7% +/-

*Drive and parking area is approximated from latest aerial photography

** Pr driveway area within cemetery is area added to ex. gravel lane

LAYOUT NOTES

1. Do not scale drawings for quantity take-offs or construction. Use written dimensions only. If dimensions are incomplete, contact The Berkshire Design Group, Inc. for clarification.
2. All lines or points are perpendicular or parallel to lines from which they are measured unless otherwise noted.
3. The Contractor shall verify all layout, dimensions, grades, and inverts prior to construction; report any and all discrepancies to the Landscape Architect. All discrepancies shall be resolved in writing prior to beginning work.
4. All disturbed areas to be raked, smoothed, fertilized and seeded with a conservation mix unless otherwise noted.
5. Prior to the start of construction, the Contractor shall place silt fence and/or silt sock at down-gradient perimeter of the site, as directed by the engineer.

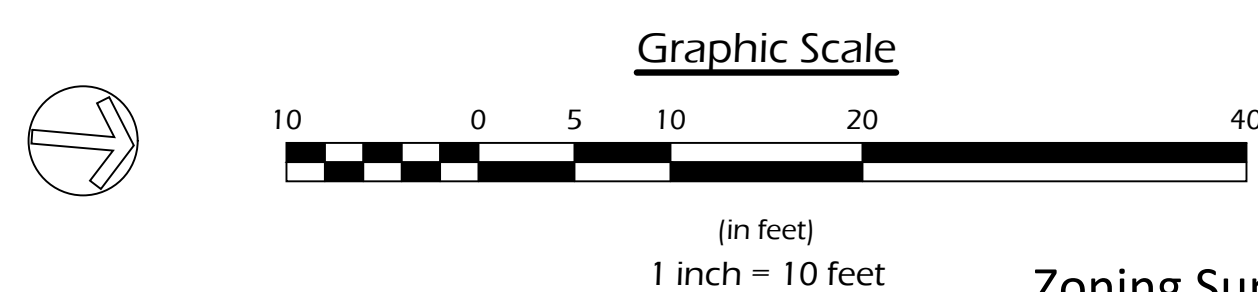

Zoning Summary

AGRICULTURAL / RESIDENTIAL 2	REQUIRED	PROPOSED
MIN. LOT AREA	80,000 SF	133 ACRES (QUONQUONT FARM)
MIN. FRONTAGE	200 FT	700 FT ±
MIN. FRONT YARD	50 FT	>50 FT
MIN. SIDE YARD	20 FT	>20 FT
MIN. REAR YARD	20 FT	NA
MAX. SITE COVERAGE	30%	1.2% (QUONQUONT FARM)